


ALL DIMENSIONS TO BE CHECKED ON SITE BY THE CONTRACTOR, ANY DISCREPANCIES TO BE REPORTED TO SJP ARCHITECTURAL CONSULTANTS BEFORE CONSTRUCTION. ALL CONSTRUCTION TO BE CARRIED OUT IN ACCORDANCE WITH RELEVANT TRADE AND PROFESSIONAL STANDARDS AND GUIDELINES. DRAWINGS TO BE READ IN CONJUNCTION WITH SPECIFICATION.

DRAWING ISSUE PLANNING APPLICATION

DWG REFERENCE MO_BSI6 9AY.DWG

NOTE:

REVISIONS:

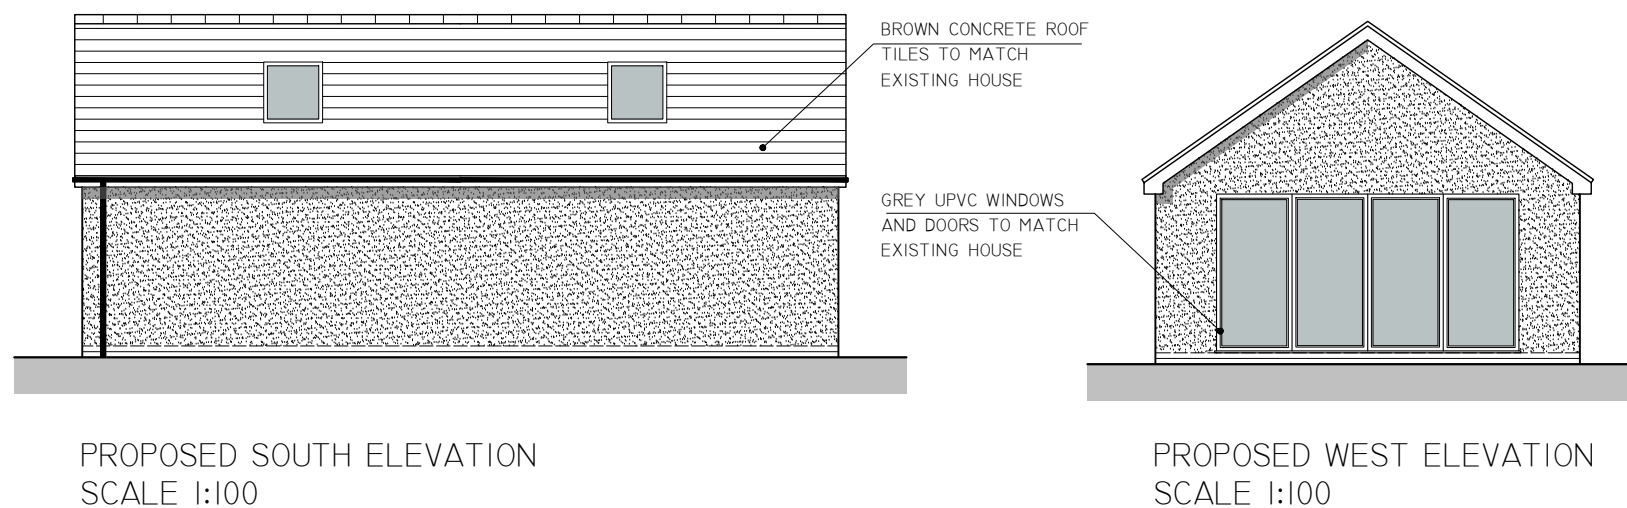

PROJECT TITLE:
NEW HOME OFFICE / GYM AREA AT
84 BLACKHORSE ROAD,
MANGOTSFIELD,
BRISTOL,
BS16 9AY.

DRAWING NAME:
PROPOSED ELEVATIONS

DWG NO: PA21/188/07

SCALE: 1:100 @ iso A3 DATE: OCT 21

SJP ARCHITECTURAL
CONSULTANTS
THE RESIDENTIAL SPECIALISTS

WWW.SJP-ARCHITECTURE.CO.UK
INFO@SJP-ARCHITECTURE.CO.UK
77c NORTH STREET, DOWNEND,
BS16 5SE.
OFFICE: 0117 329 2060
MOBILE: 0785 007 6921