


Location Plan 1:2500

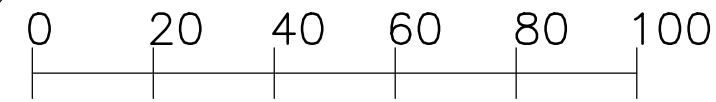

Scale bar

Note: Do not scale from this drawing EXCEPT FOR PLANNING USE. The site boundaries approximately reflect the fence lines on site and have not been accurately checked against the Land Title Plan. A detailed and accurate land survey has not been carried out in the production of this drawing.
 This scheme is diagrammatic and for Planning Use only. No checks/survey/search has been carried out on the site to identified existing services, drains/sewers or any other potential legal restriction or hazards.
 This scheme is for Planning Use only and therefore all noted floor areas and room dimensions are approximate.

M R Garland Limited
 Architectural Design Consultants
 4 Burrs Hill Cottages Horsmonden Road
 Brenchley Kent TN12 7AT
 01892 724 542 or 07802 987 698
 mrgarlandlimited@btinternet.com

Client
 Mr and Mrs Potter

Project
 Proposed Driveway Alterations
 Blackhall Spinney
 Blackhall Lane Sevenoaks
 Kent TN15 0HP

Drawing Title
 Location Plan

Date November 2021	Drawing No. M16-9634:09	Rev.
Scale 1:1250 @ A3		