


# Helmingham Hall water leak repairs-retrospective planning location plan v2

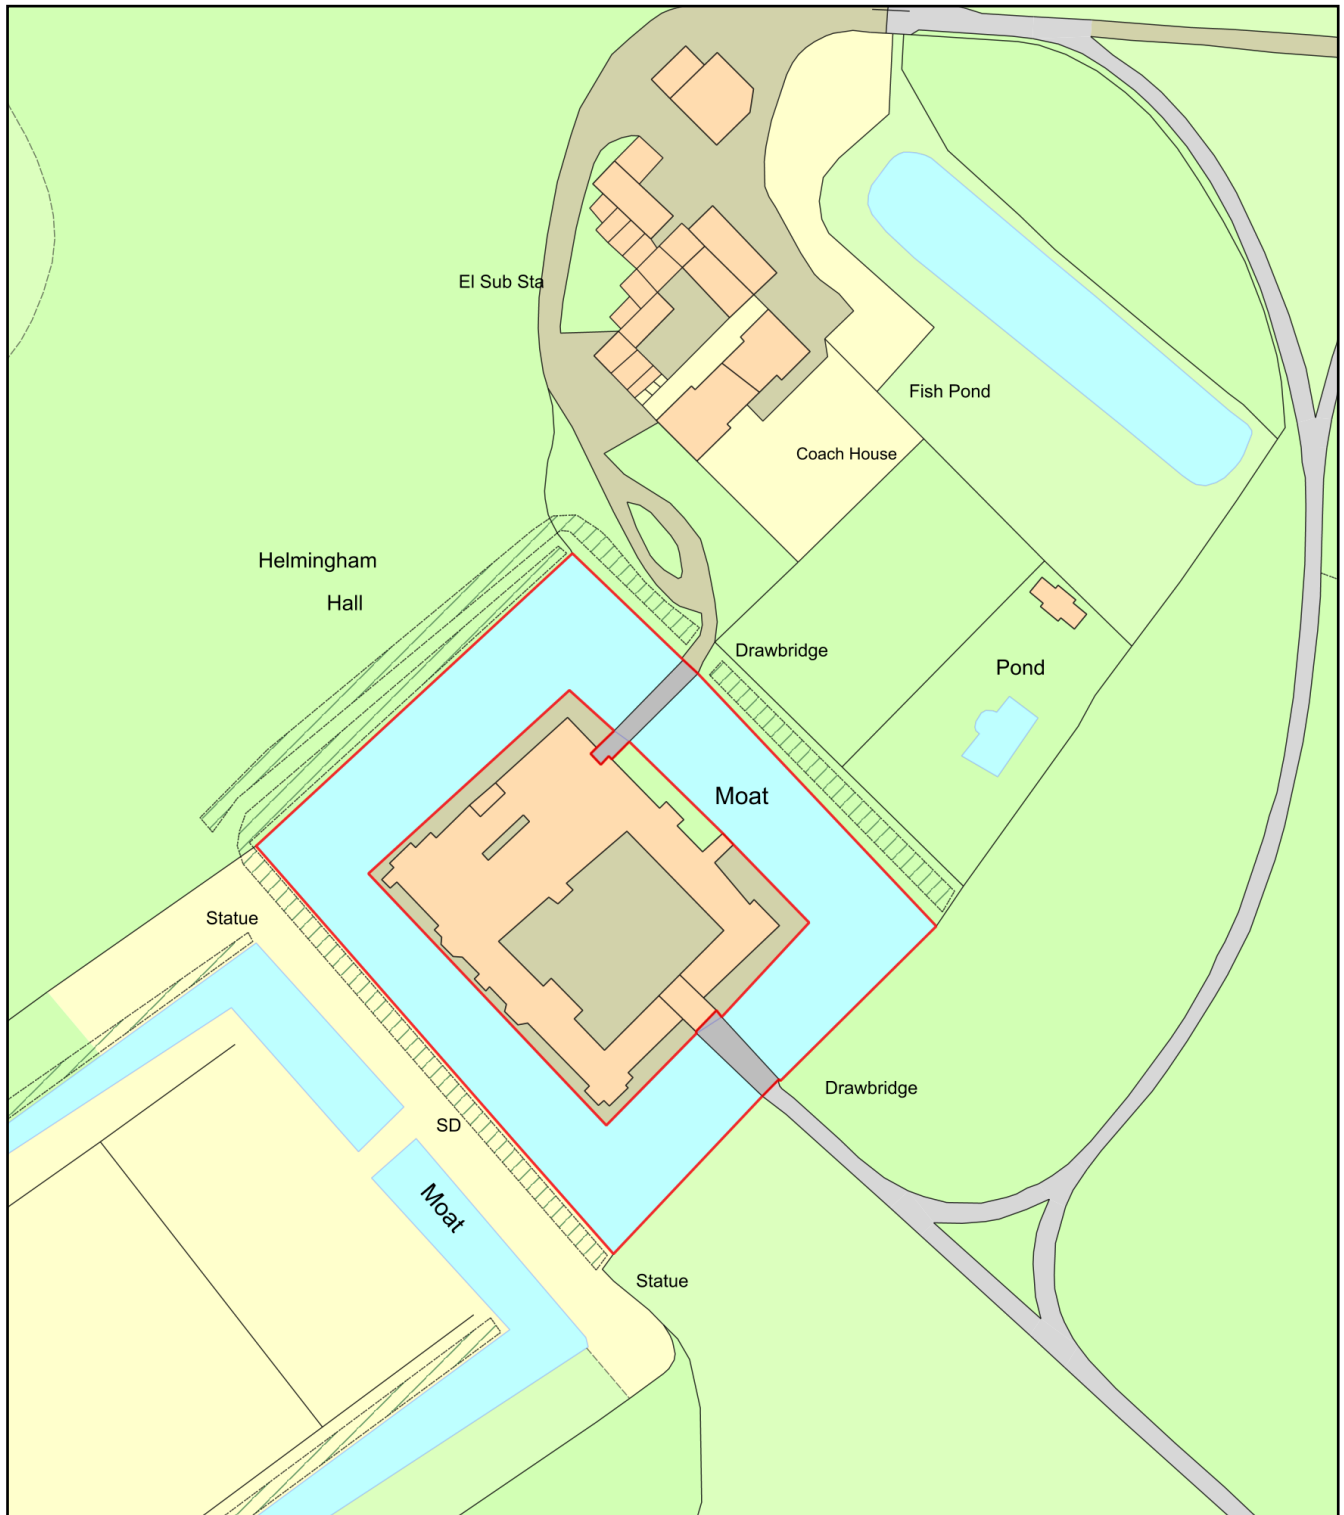

Plan Produced for: Farcroft/Edward Tollemache

Date Produced: 04 Nov 2021

Plan Reference Number: TQRQM21308102600399

Scale: 1:1250 @ A4