



EXTERIOR ELEVATION

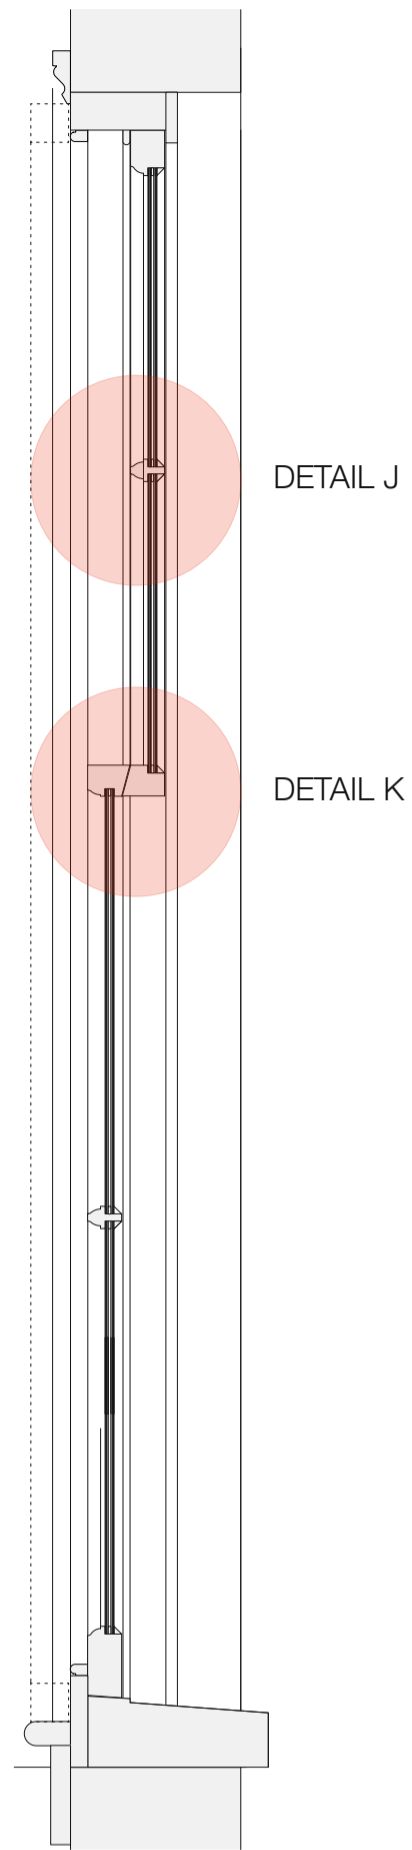

VERTICAL SECTION

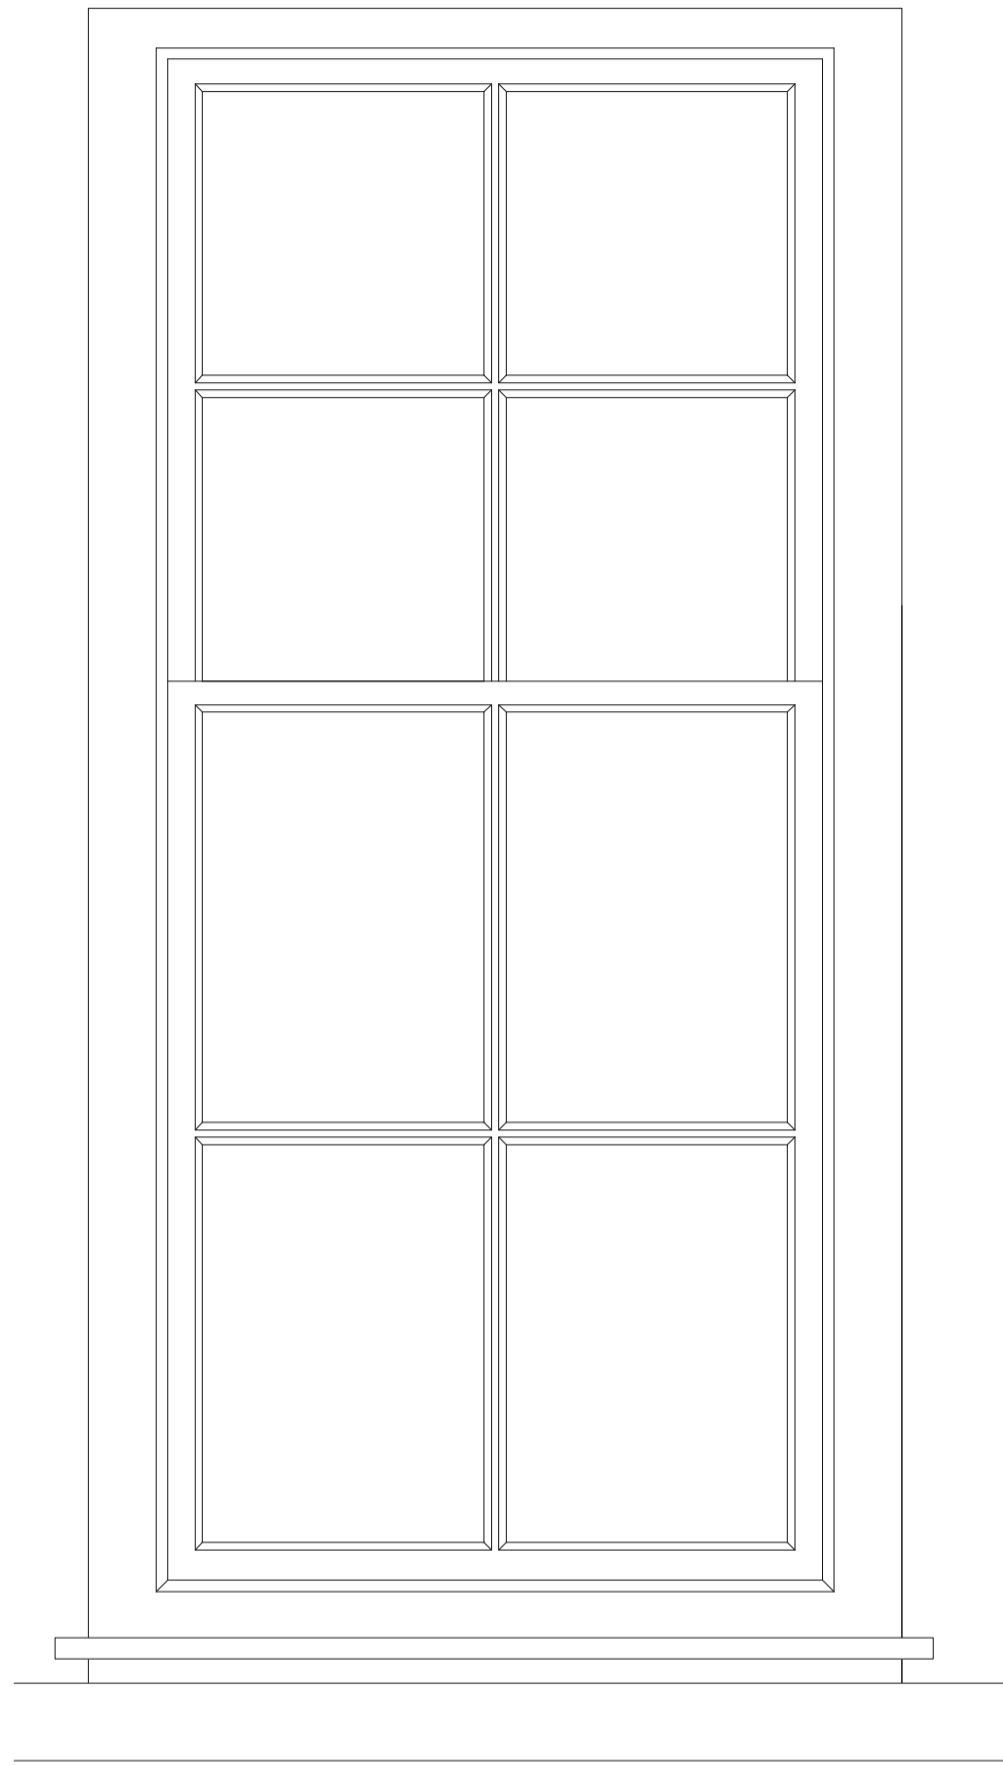


INTERIOR ELEVATION


Slimline Heritage double glazed units 12mm (4/4/4)

All timbers mouldings to exactly match existing

DETAIL J 1:1 @A2

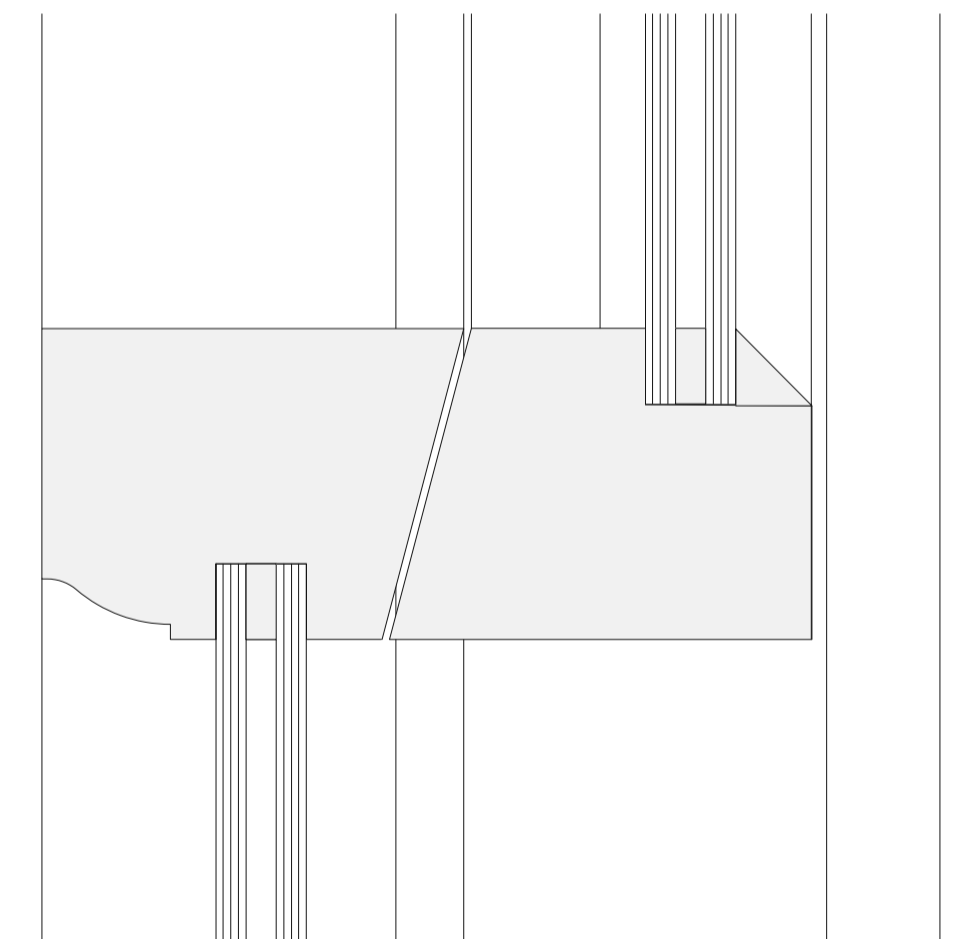

DETAIL K 1:1 @A2

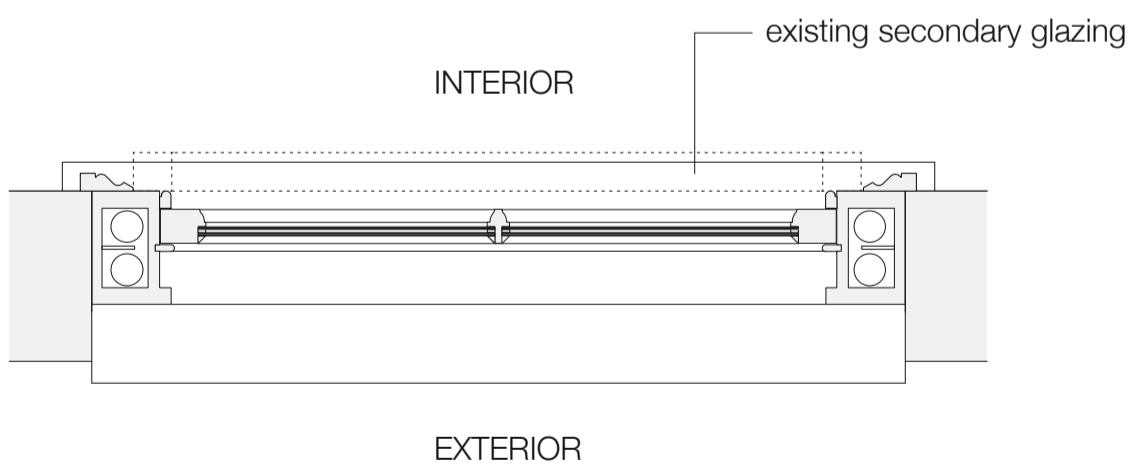

EXTERIOR

Window frames to be retained and new slimline double glazed sashes fitted

New sashes to be decorated to match existing frames

