



New casements fitted to existing frames.  
Casements to be glazed with Heritage slimline glazing 4/4/4 (12mm total)

12

DETAIL D - THROUGH DOOR HEAD

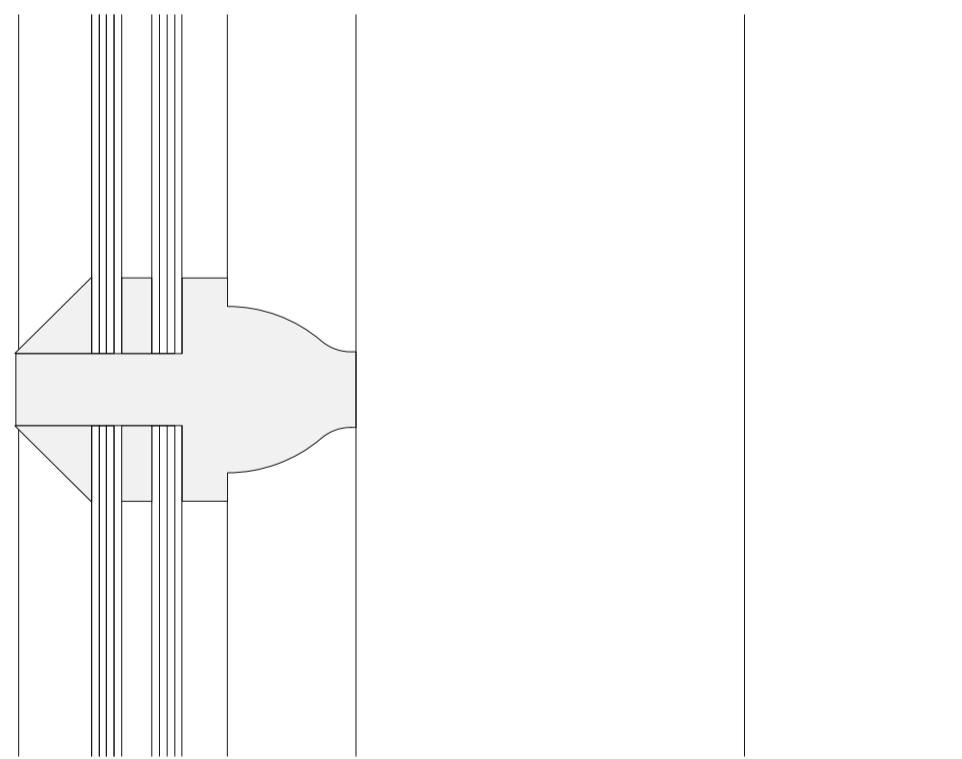

DETAIL E - THROUGH GLAZING BAR

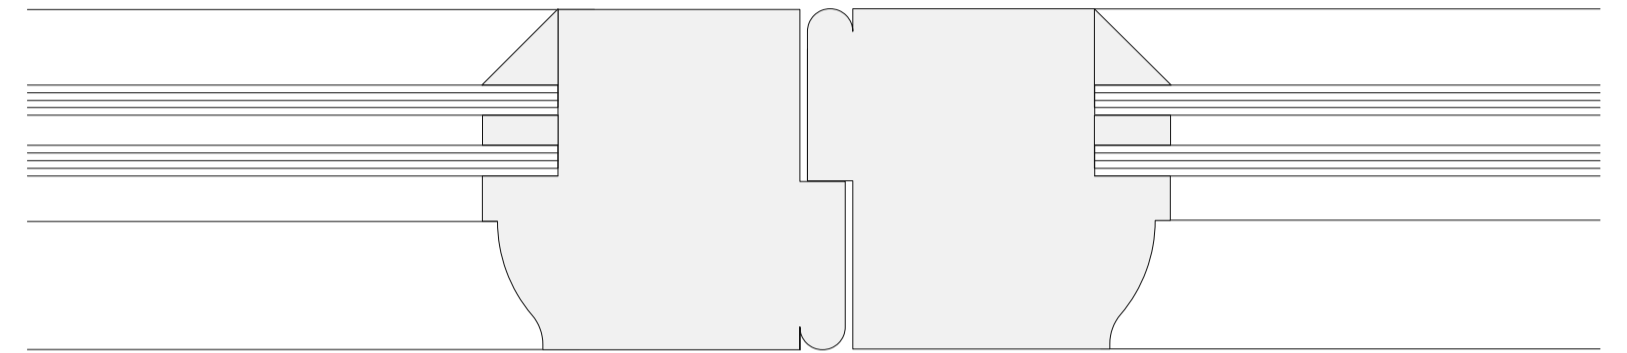

DETAIL F - THROUGH CENTRE

