


FLAT 5

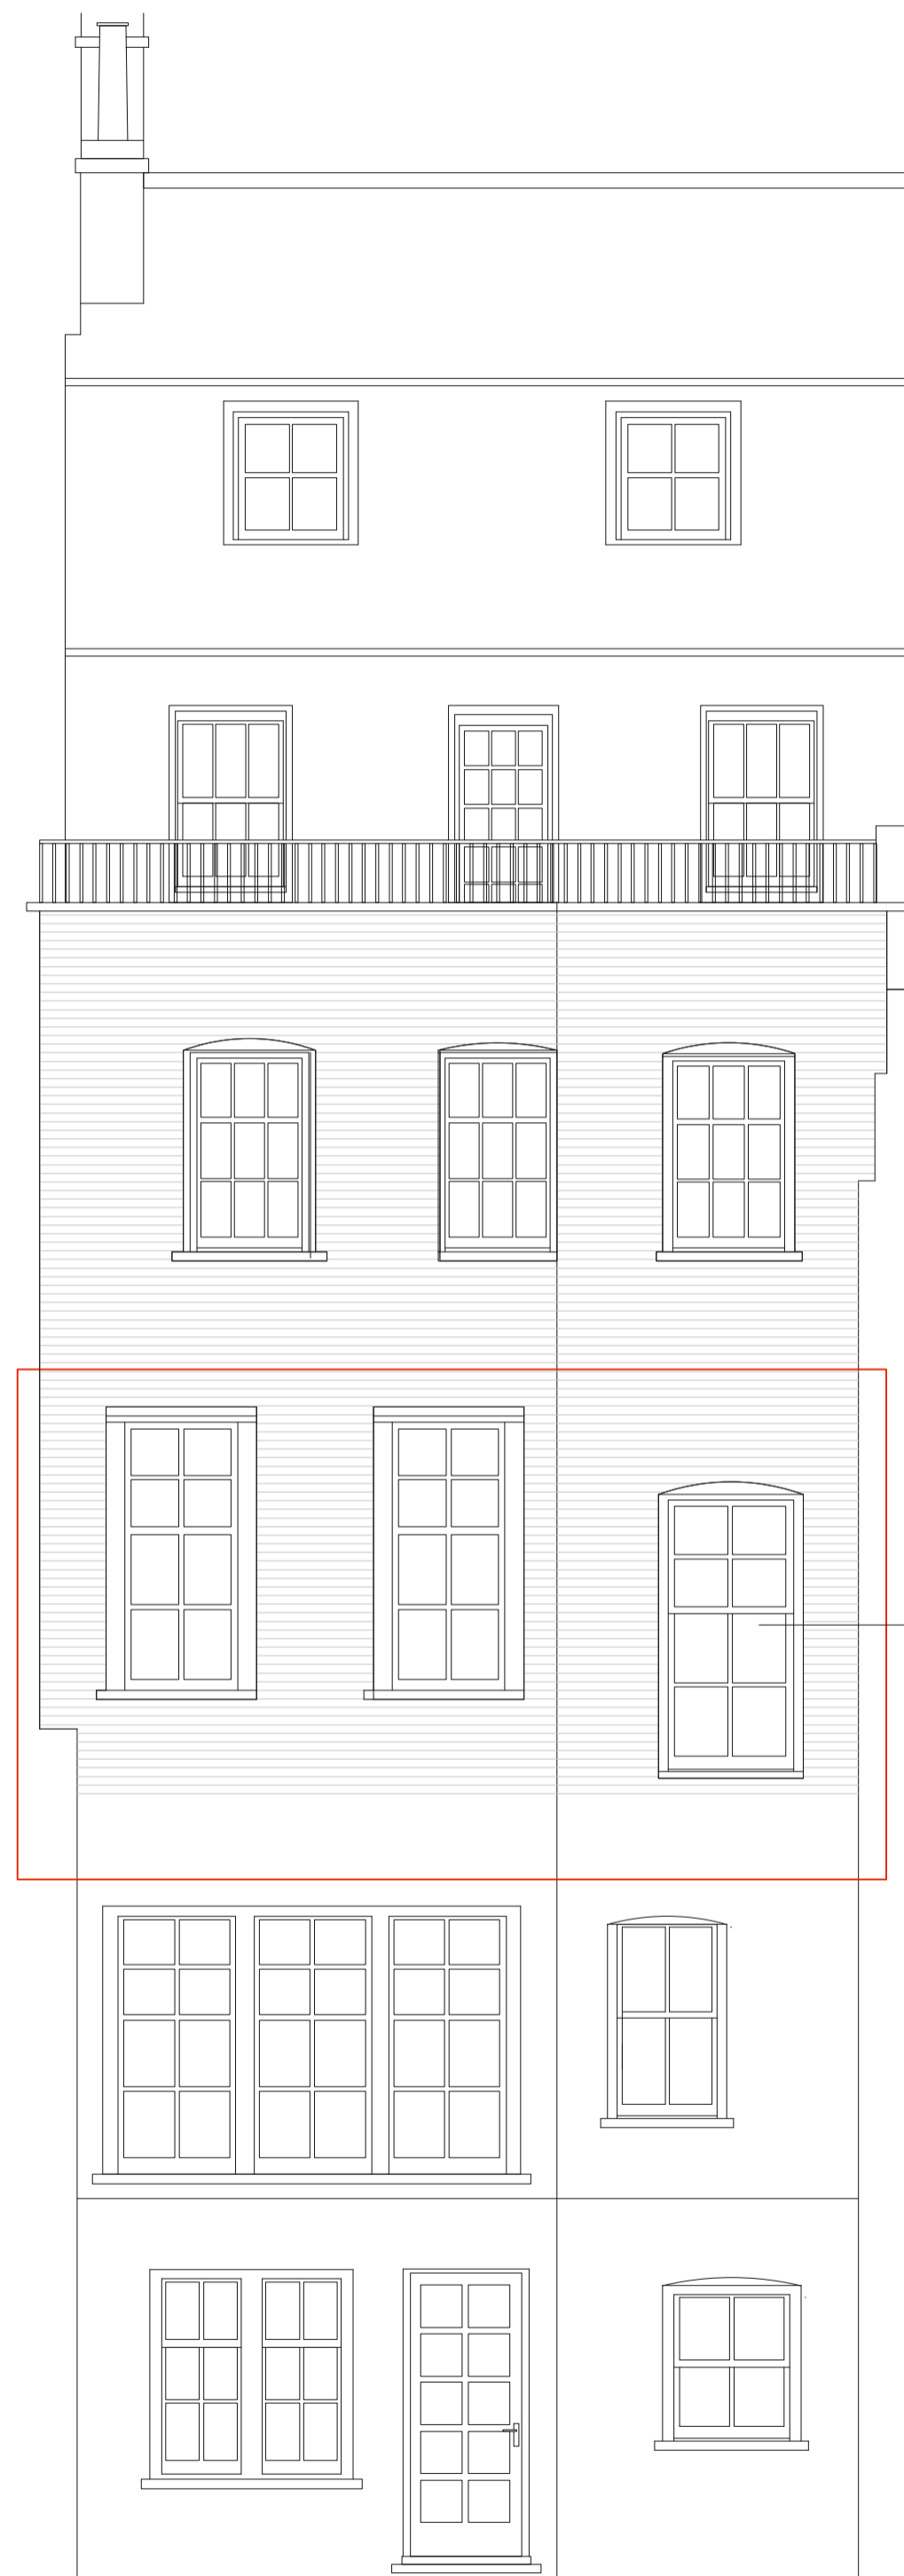

REAR ELEVATION - EXISTING

FLAT 5



REAR ELEVATION - PROPOSED

Sashes to be replaced like for like and fitted with heritage slimline double glazing. Existing box frames to be retained. Paint finish to match other windows.

