


INTERIOR ELEVATION

opening top light

modern float glass
only one original panel
remains in all 3 sets of doors

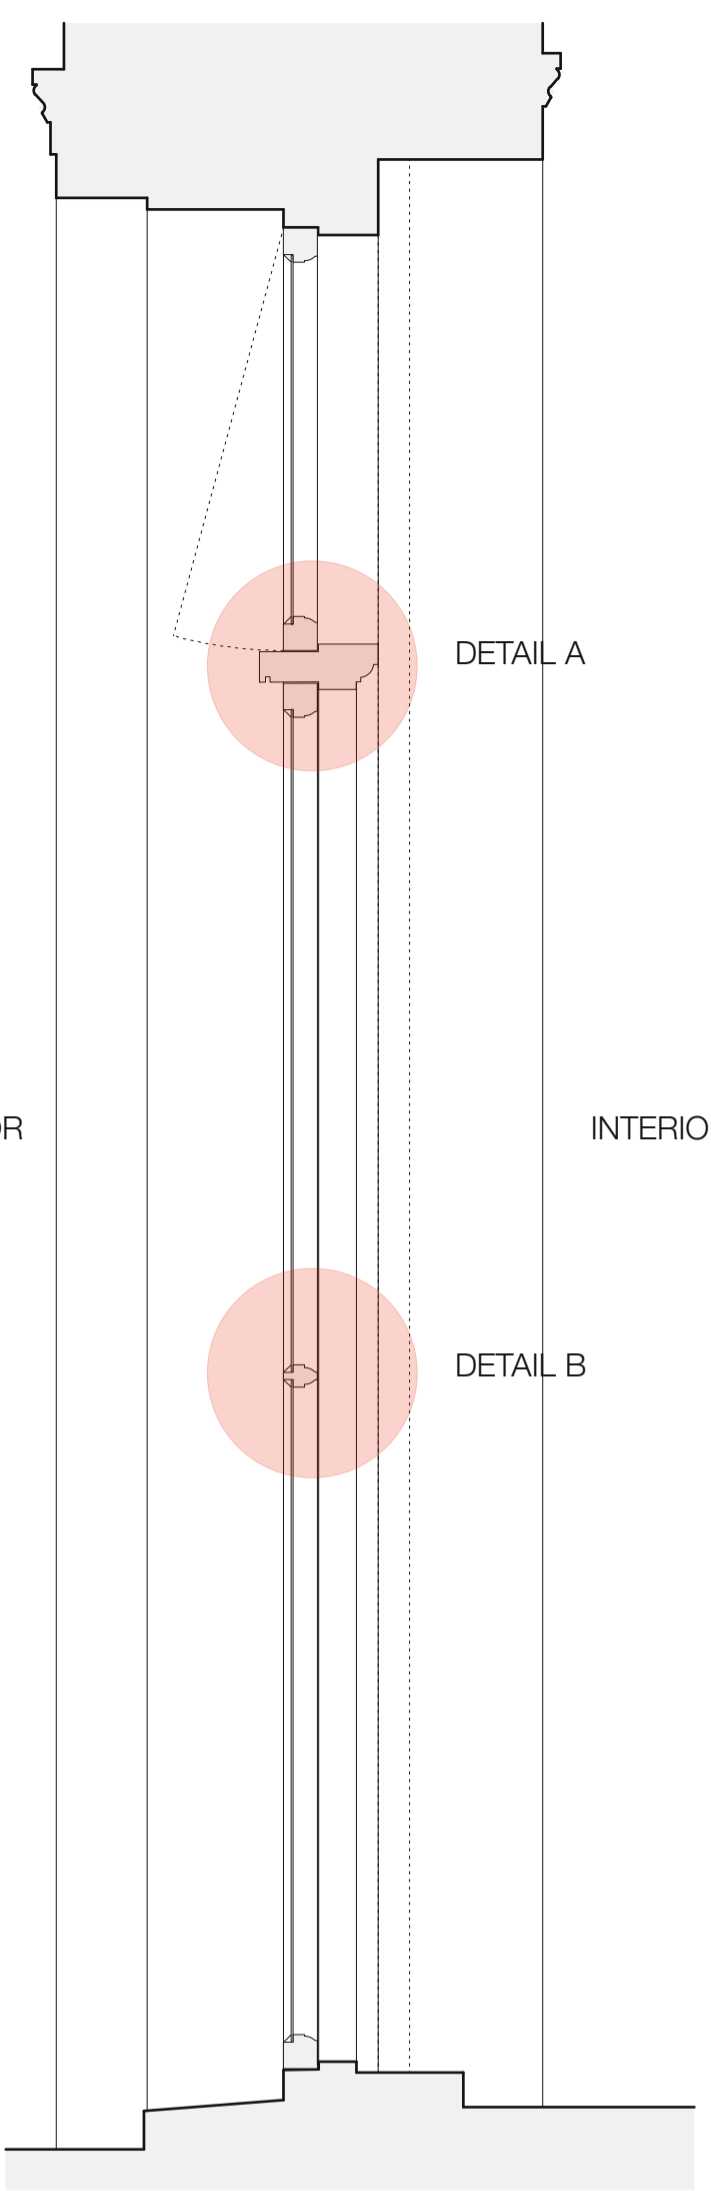


EXTERIOR

INTERIOR


SECTION

DETAIL A

DETAIL B

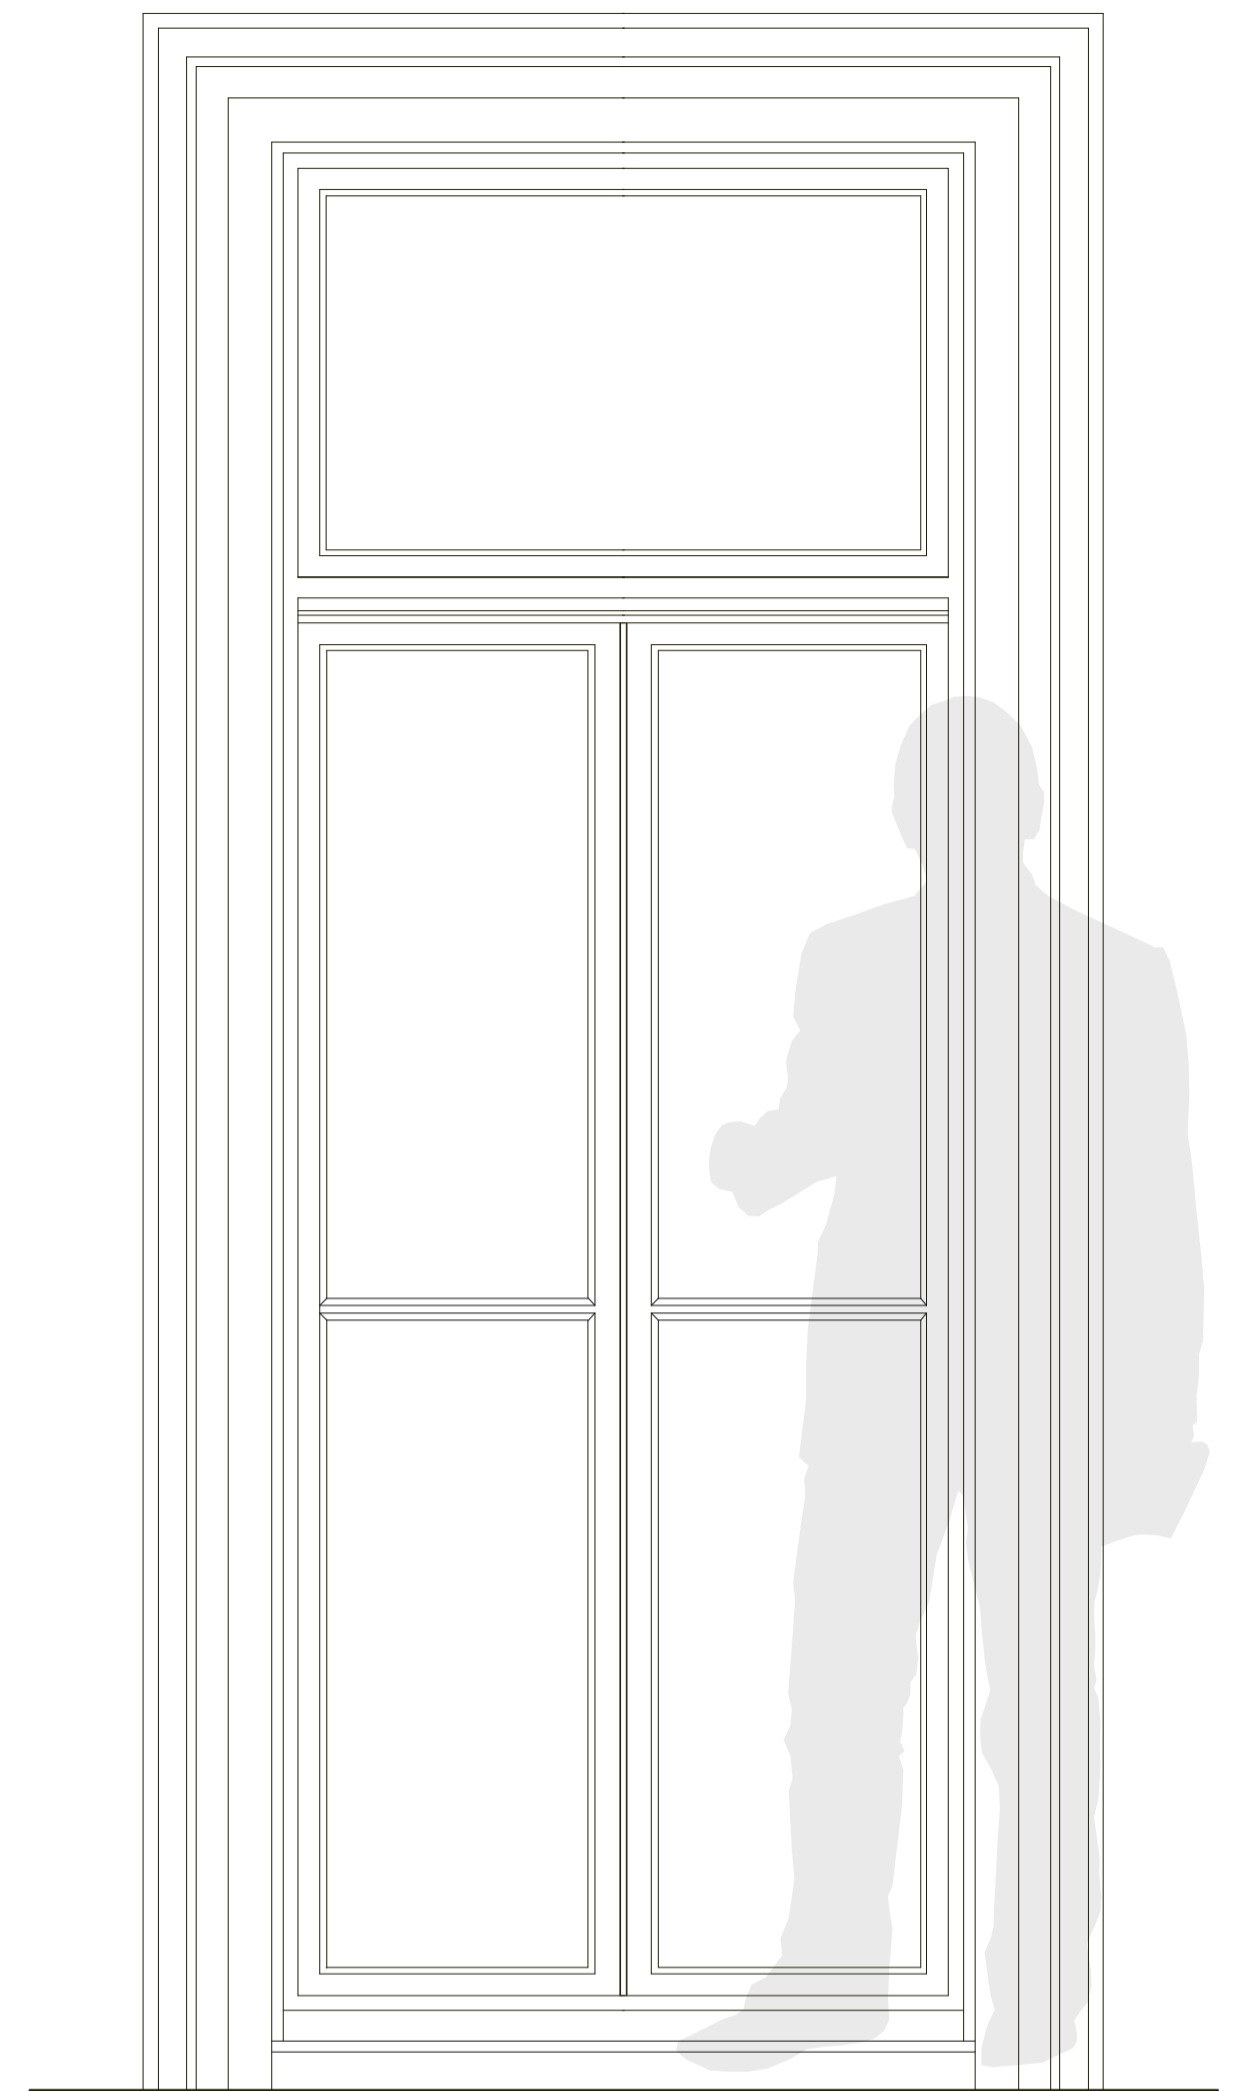

EXTERIOR ELEVATION

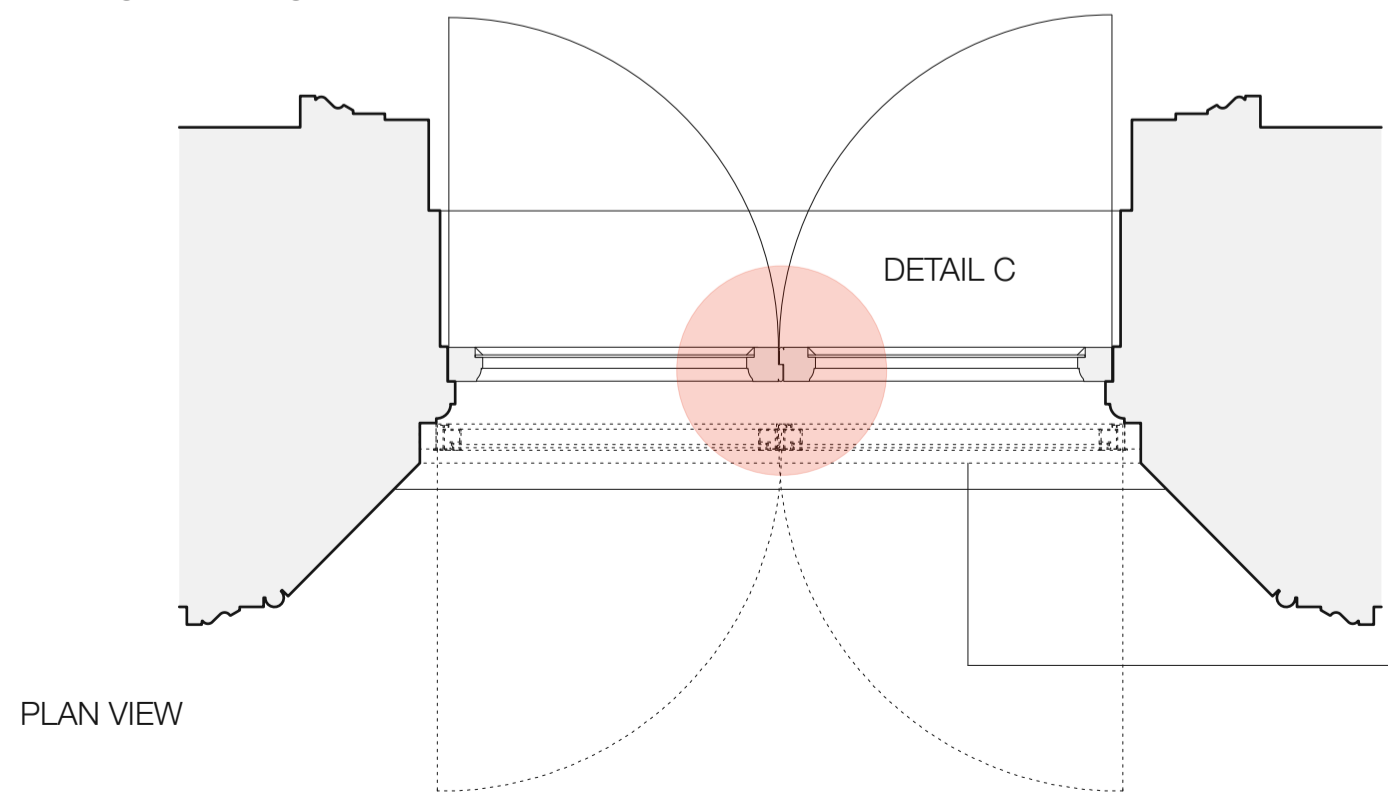

PLAN VIEW

DETAIL C

dotted lines indicate
secondary glazing

