


New casements to be fitted into existing frames for all three sets of french doors
To be fitted with slimline 4/4/4 double glazing

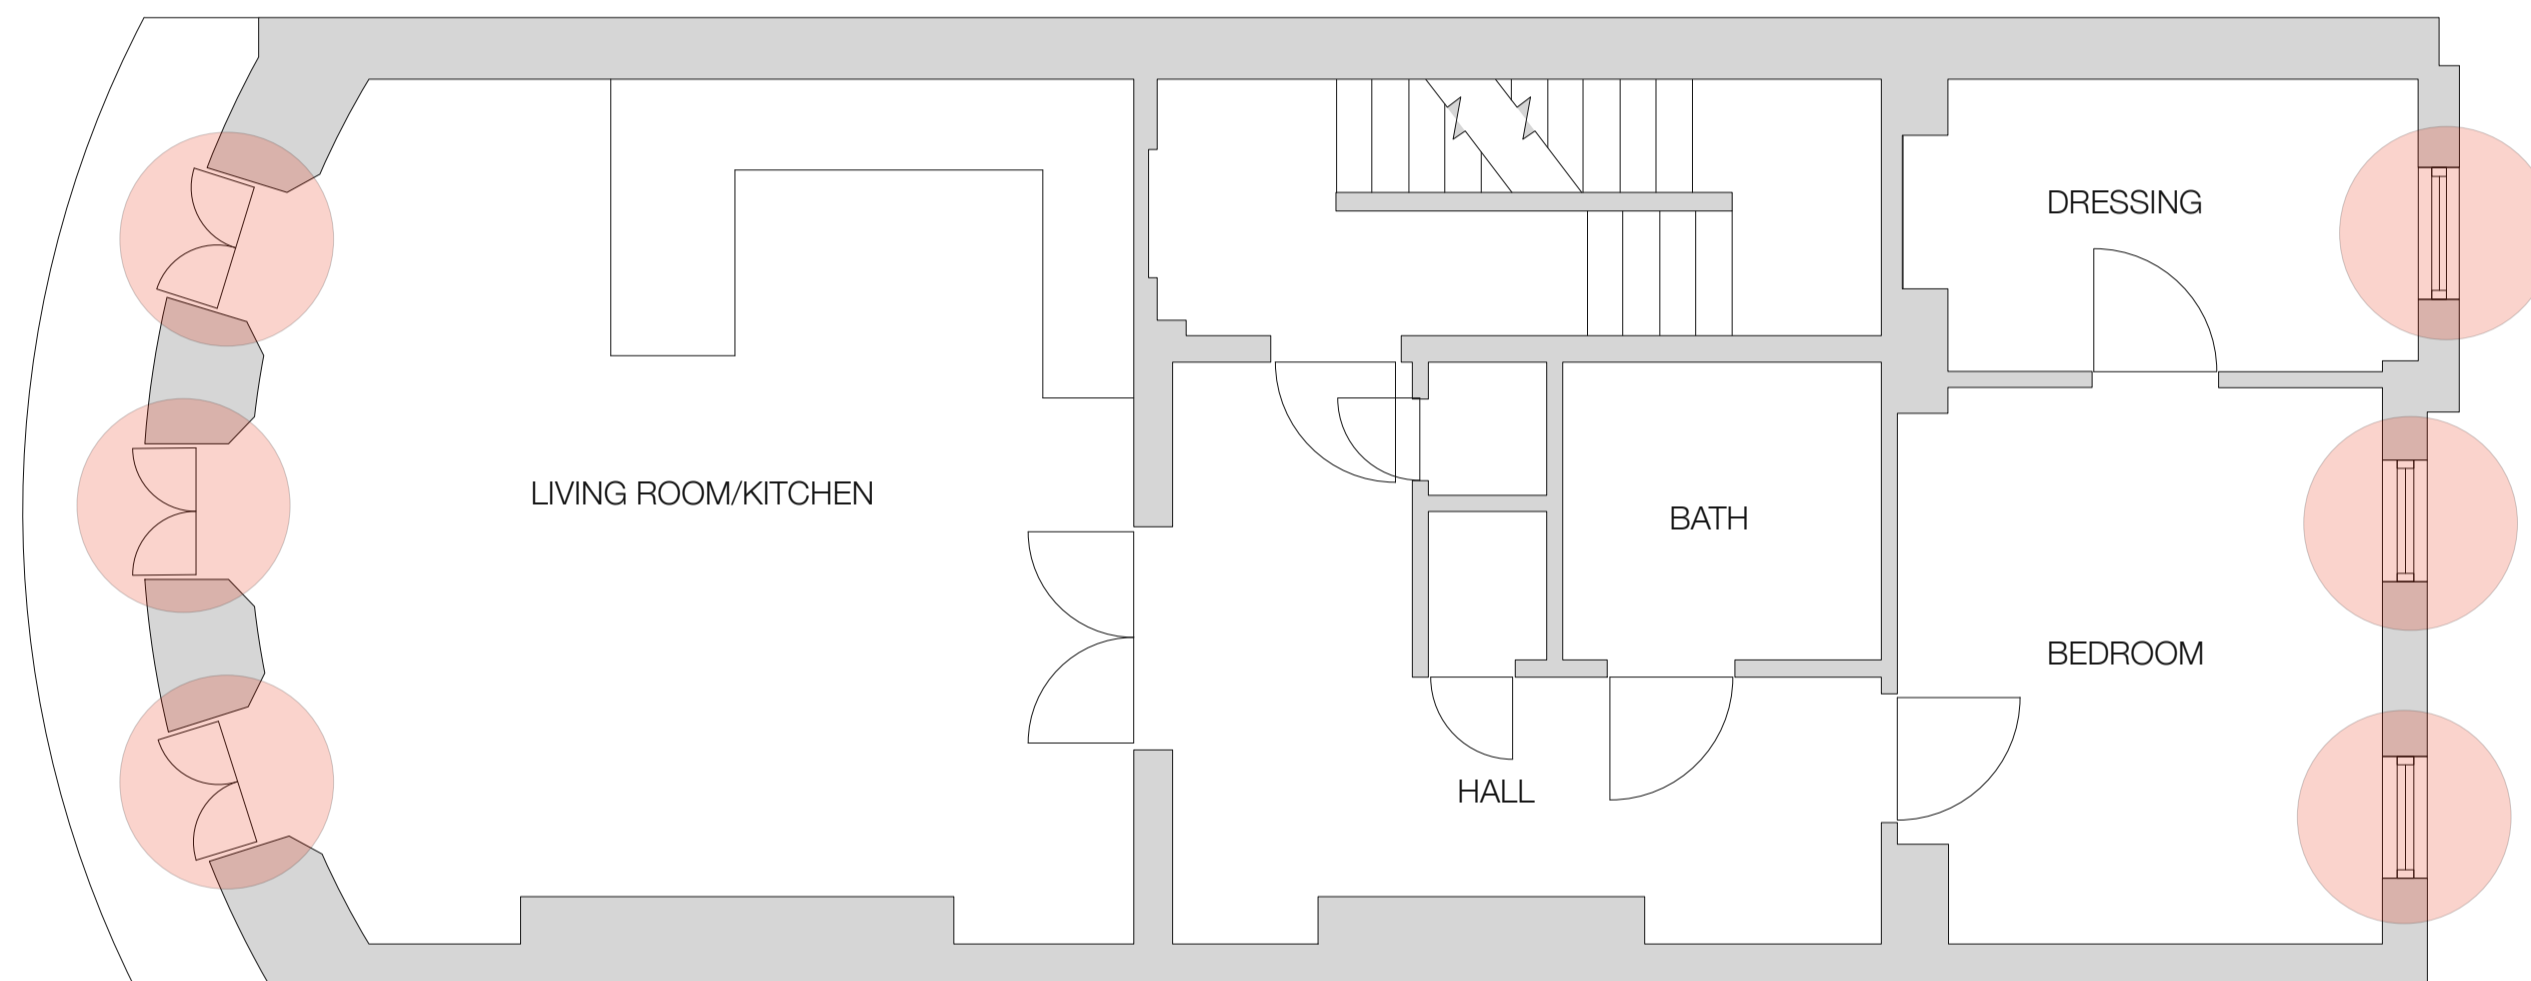

New sashes to be fitted into existing box frames for all three windows. To be fitted with slimline 4/4/4 double glazing

FLAT 5 - PLAN

