



INTERIOR ELEVATION



SECTION

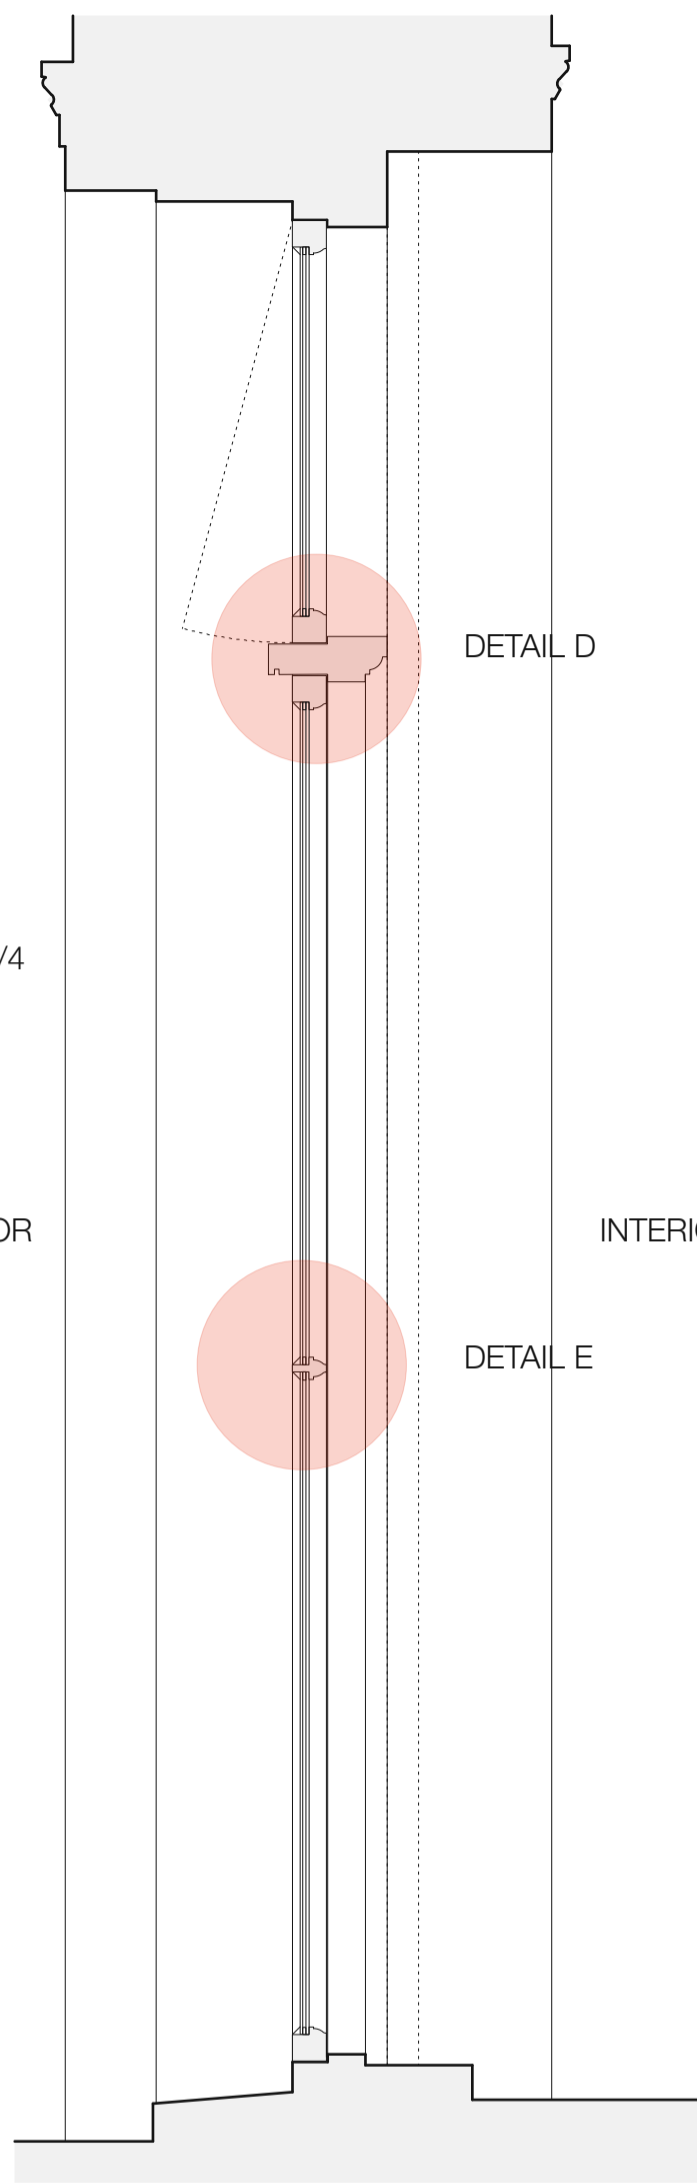

EXTERIOR ELEVATION

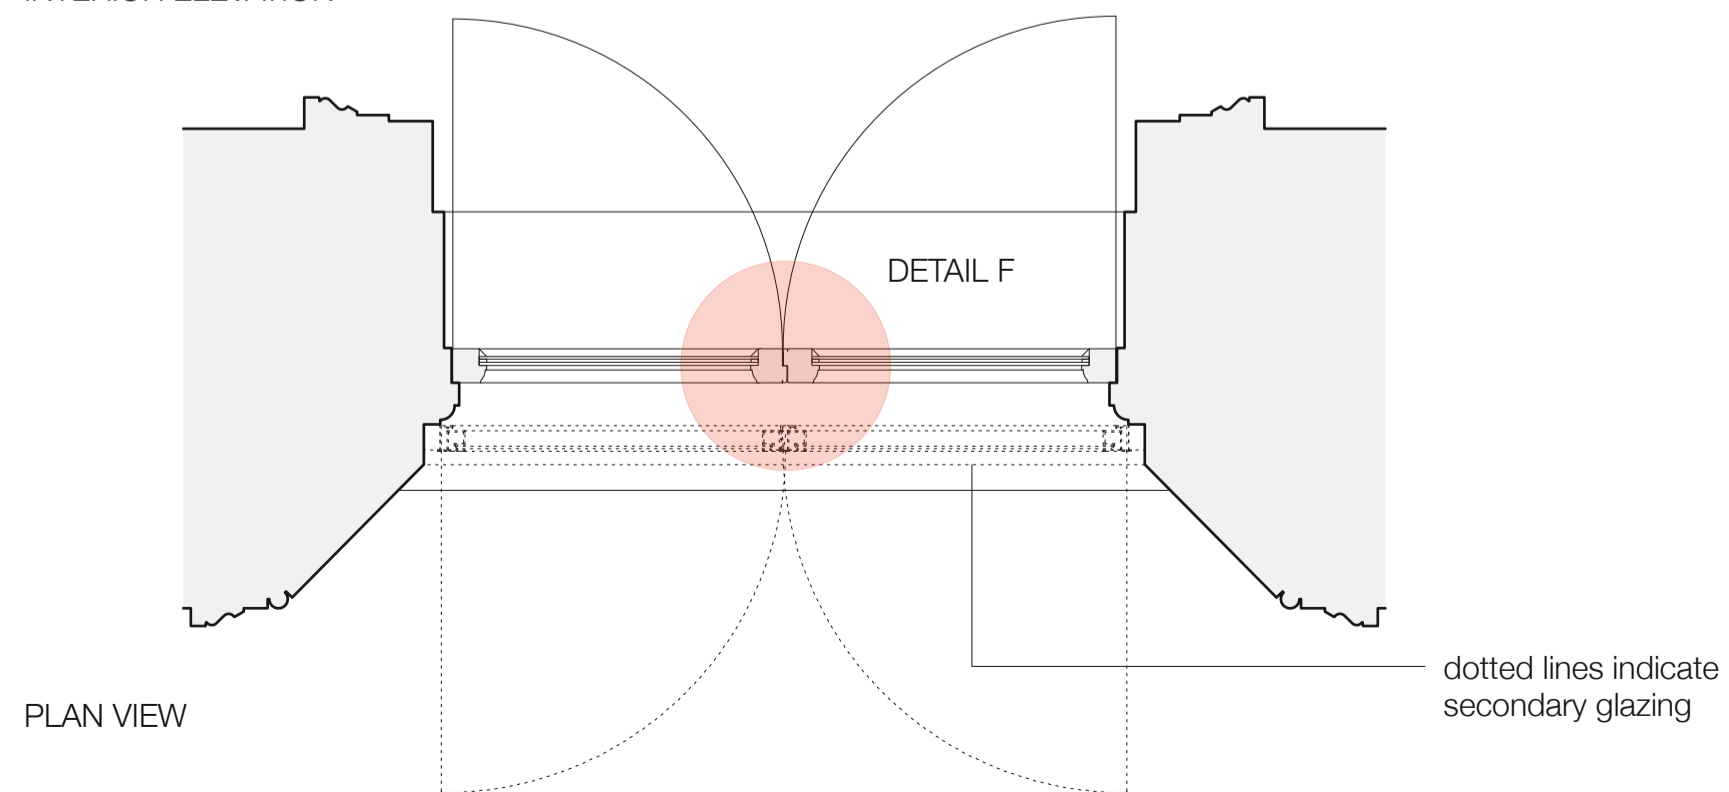

PLAN VIEW

