

61 CURZON STREET LONDON W1J 8PD

WINDOW CONTRAVISION ADVERTISING SUBMISSION

NOV 2020


Sutton Young




Notes:

OS Map supplied by Ordnance Survey. All rights reserved. 2020.

Red area indicates location of the property/site.

LOCATION		Scale: 1:1250@A3
		Page 2 of 5
Client	TBA	
Project Name	61 CURZON STREET HOARDING	
Project Number	N / A	Date: NOV 2021
SUTTON YOUNG (agent) 12 Manchester Mews London W1U 2DX +44 (0)20 7935 0966		

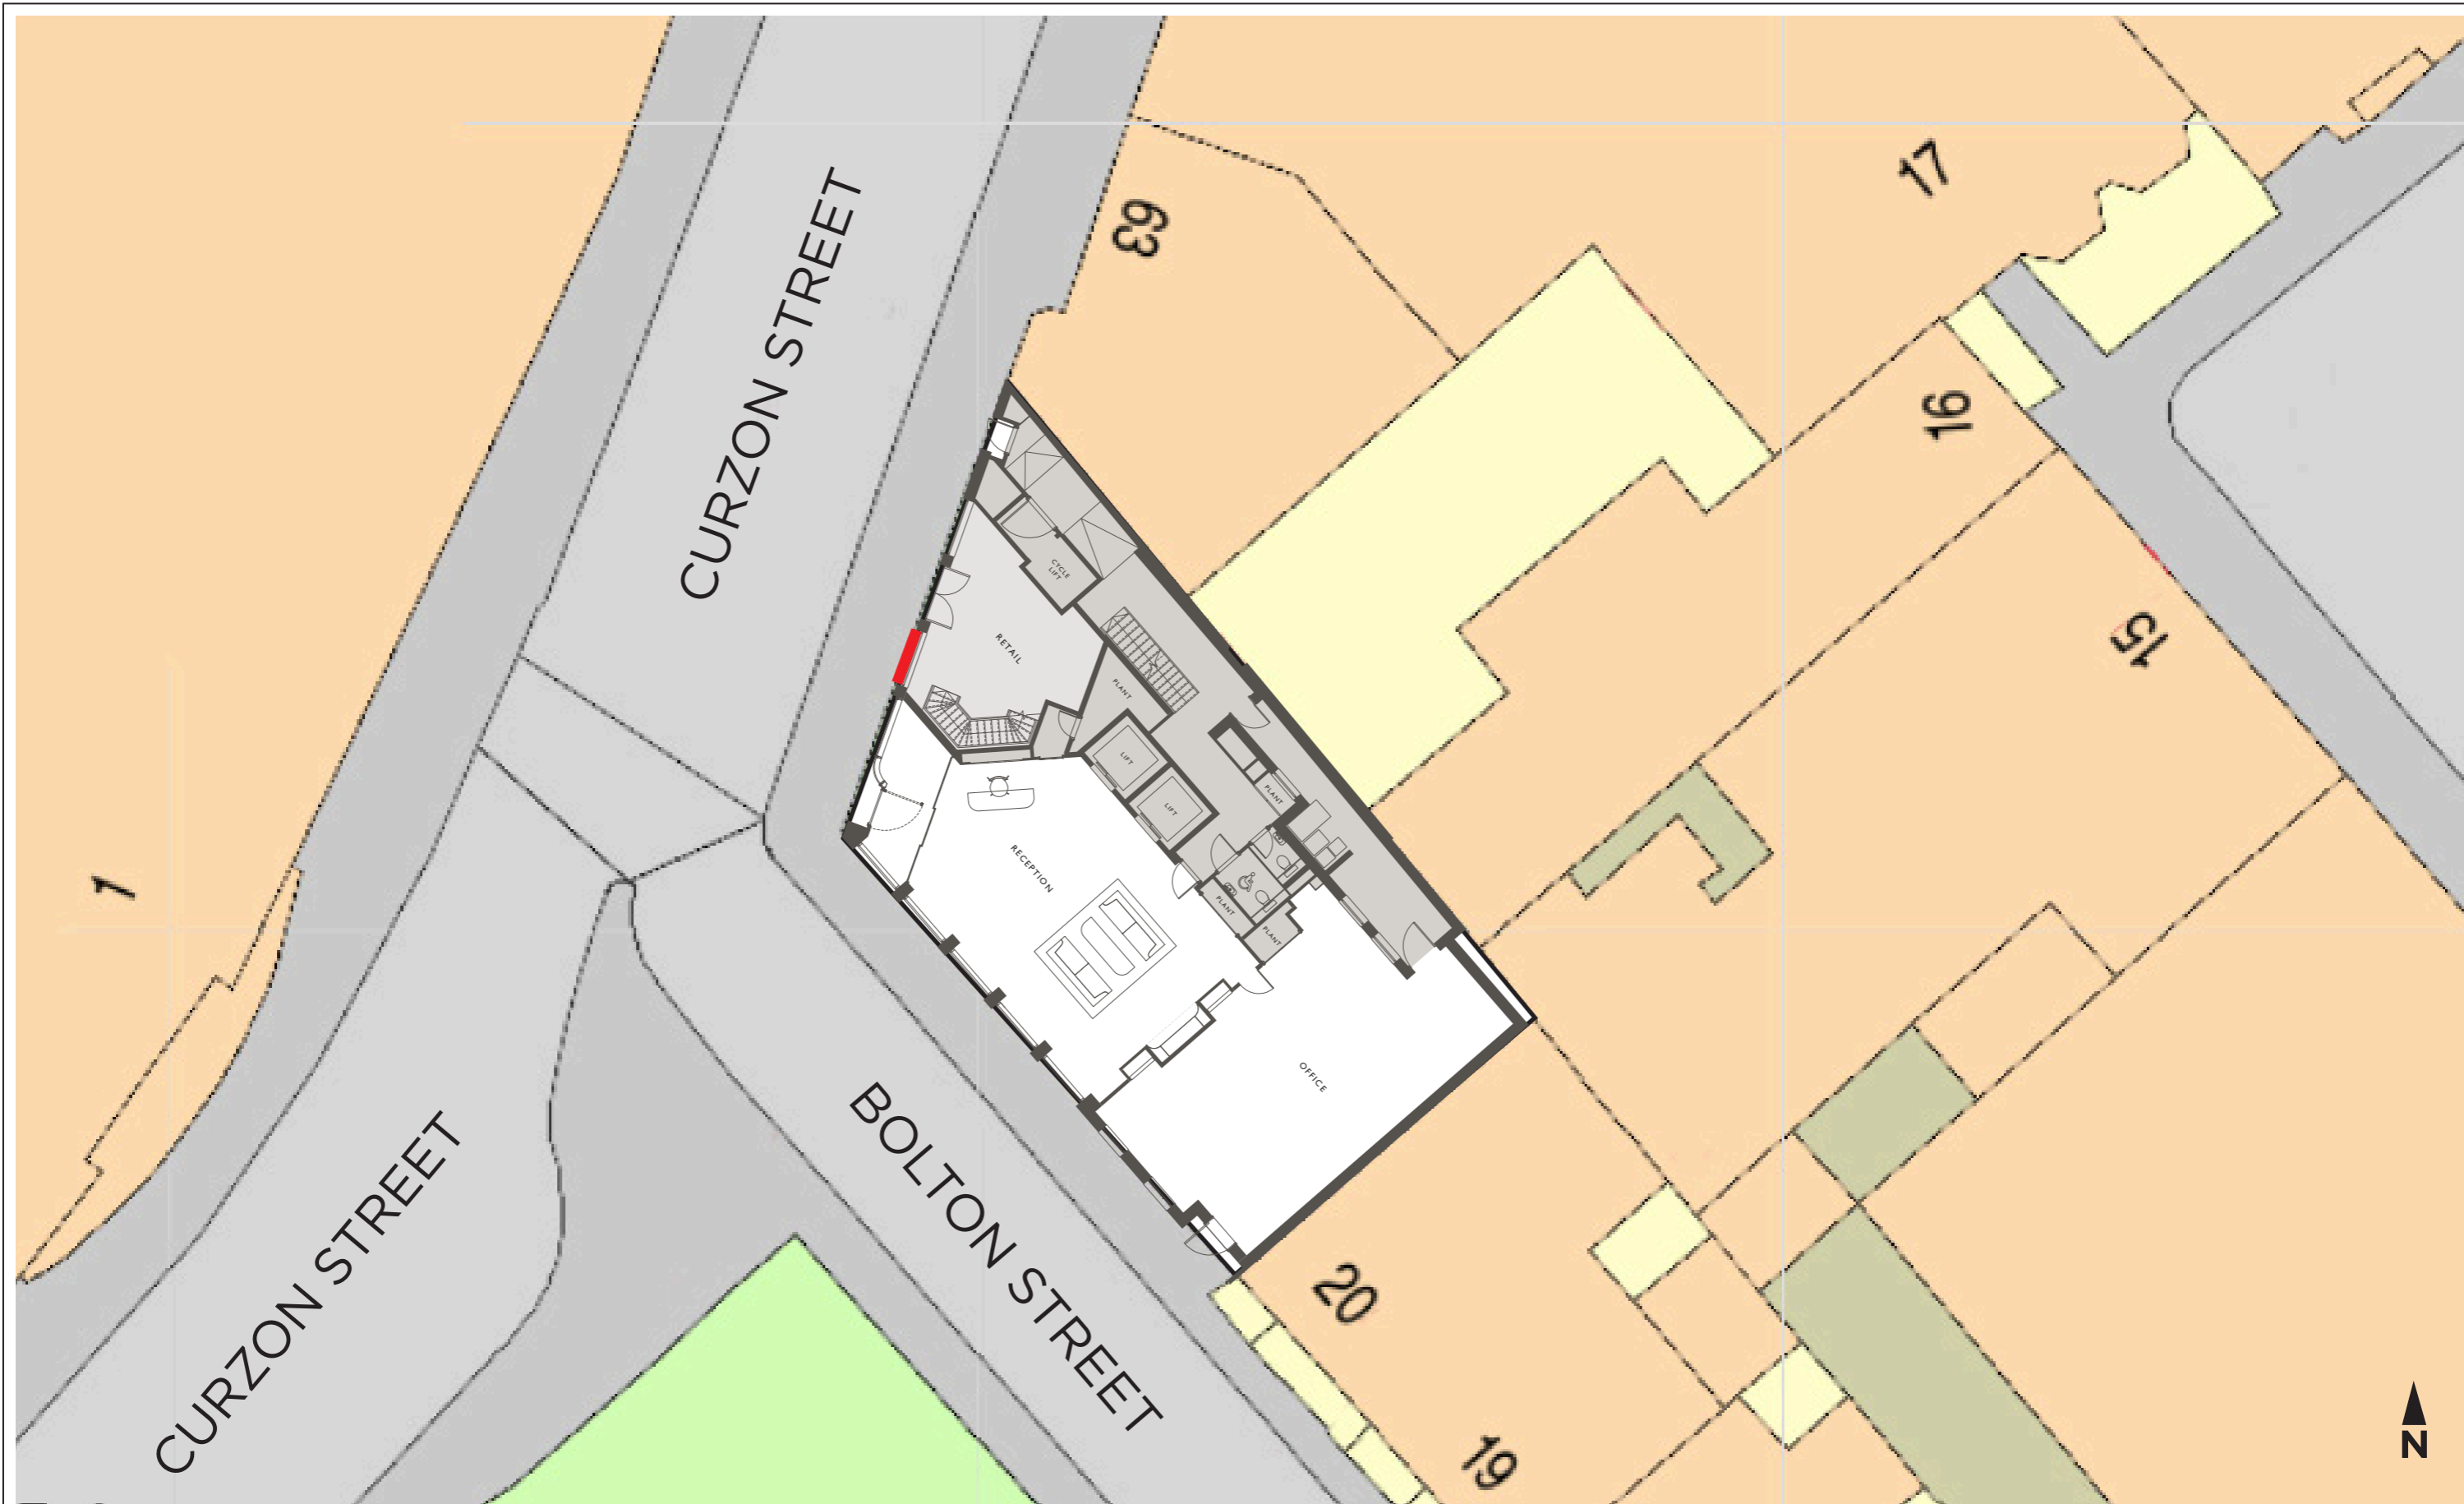

Notes:

OS Map supplied by Ordnance Survey. All rights reserved. 2017.

Red line indicates proposed scaffolding/hoarding.
 White area indicates the site/property.

CONTRAVISION POSITIONING

Scale: 1:250@A3

Page 3 of 5

Client		
Project Name	61 CURZON STREET HOARDING	
Project Number	N/ A	Date: NOV 2021
SUTTON YOUNG (agent) 12 Manchester Mews London W1U 2DX +44 (0)20 7935 0966		



DO NOT SCALE. ONLY USE FIGURED DIMENSIONS. SHOULD ANY DISCREPANCIES BE FOUND WITH THIS DRAWING, PLEASE INFORM THIS OFFICE. COPYRIGHT OF THIS DRAWING IS OWNED BY JMARCHITECTS.



28.65mm at 1:100 @ A3

18.56 mm at 1:100 @ A3

REV	DESCRIPTION	DATE	DRN BY	CKD BY
F	FINAL CONSTRUCTION ISSUE	03.08.2021	GC	MB
E	Seventh floor Windows - Reduced height	10.08.2020	GC	MB
D	Minor amendment to suit Elevation Setting-Out	05.12.2019	GC	MB
C	Minor amendment	26.11.2019	GC	MB
B	Amendment following MMA	14.12.2017	GC	MB
A	Amendment following VE exercise	03.05.2017	GC	MB



PROJECT
61 Curzon Street

TITLE
North West Elevation - Curzon Street

CLIENT
Greencap IV Limited

JOB No.
5562

SCALE
1:100 @A3

STATUS
STAGE 5

DRAWING No.
5562-JMA-XX-ZZ-DR-A-00-2001

DRAWN BY
DA

Page 4 of 5

REVISION
F

CHECKED BY
GC

DATE
03.02.2017


jmarchitects

37 Alfred Place
London
WC1E 7DP

T: 0207 580 5330
F: 0207 436 5348
London@jmarchitects.net
www.jmarchitects.net



DO NOT SCALE, ONLY USE FIGURED DIMENSIONS. SHOULD ANY DISCREPANCIES BE FOUND WITH THIS DRAWING, PLEASE INFORM THIS OFFICE. COPYRIGHT OF THIS DRAWING IS OWNED BY JMARCHITECTS.

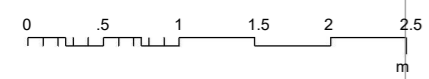

16240

37.12mm at 1:50 @ A3

57.3mm at 1:50 @ A3

REV	DESCRIPTION	DATE	DRN BY	CKD BY
C	FINAL CONSTRUCTION ISSUE	29.07.2021	GC	MB
B	Amendment following MMA	14.12.2017	GC	MB
A	Amendment following VE exercise	03.05.2017	GC	MB

PROJECT
61 Curzon Street

TITLE
North West Elevation Ground to Second - Curzon Street

CLIENT
Greencap IV Limited

JOB No.
5562

DRAWING No.
5562-JMA-XX-ZZ-DR-A-00-2005

SCALE
1:50 @A3

STATUS
STAGE 5

REVISION
C

DRAWN BY
DA

CHECKED BY
GC

DATE
03/02/2017



37 Alfred Place
London
WC1E 7DP

T: 0207 580 5330
F: 0207 436 5348
London@jmarchitects.net
www.jmarchitects.net