


EXISTING PLAN



01

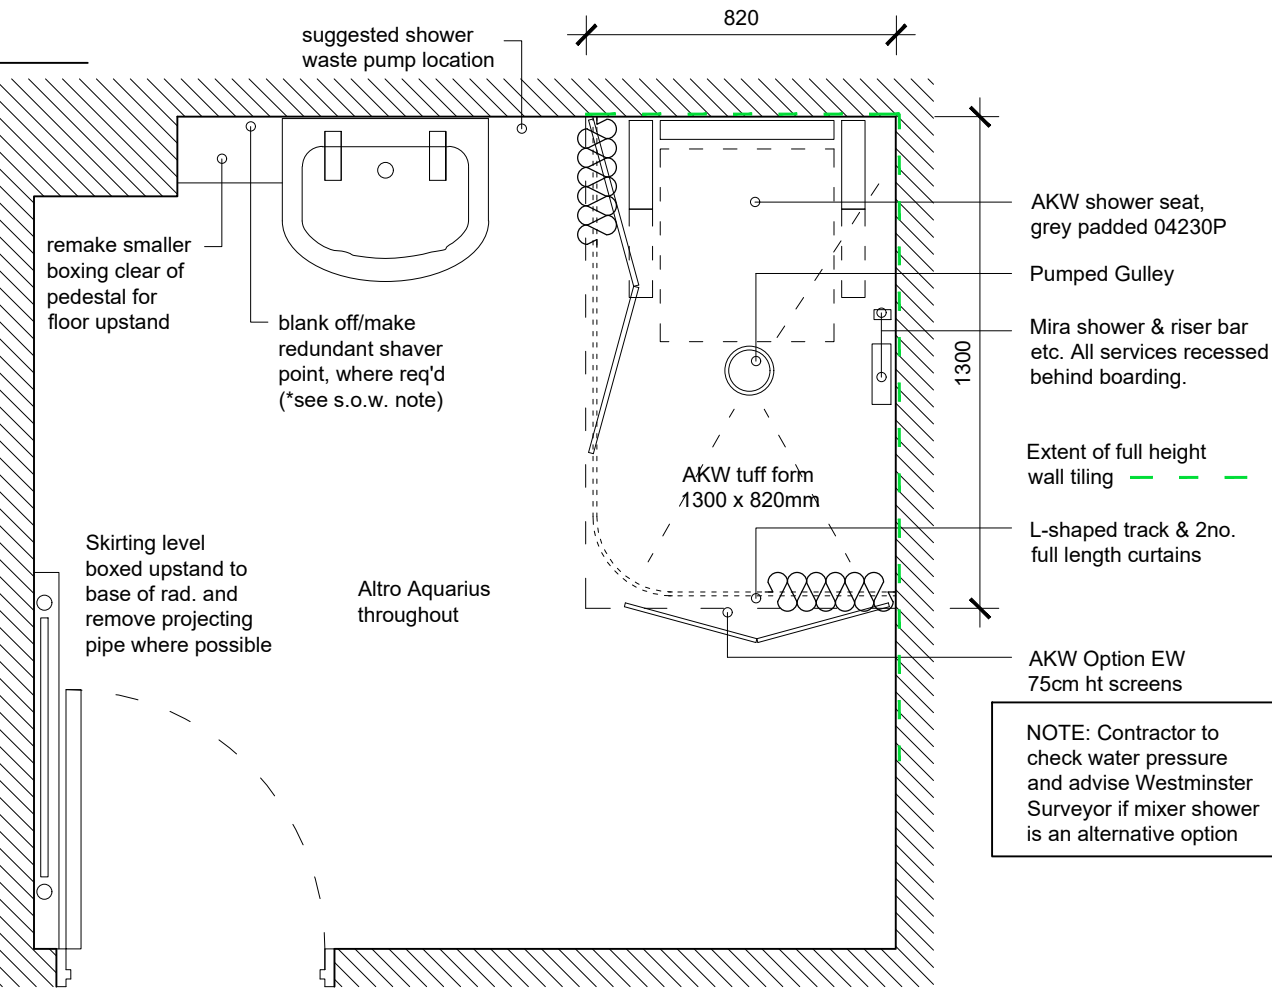

PROPOSED PLAN


02

1:20

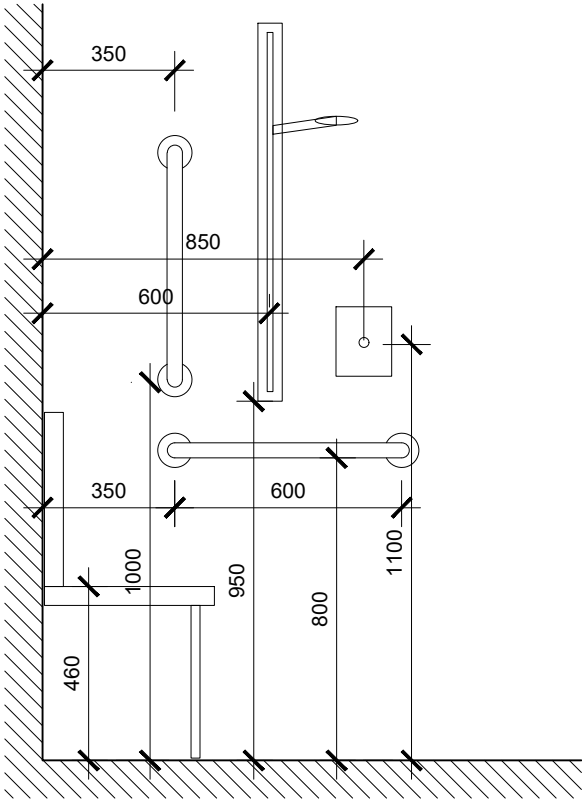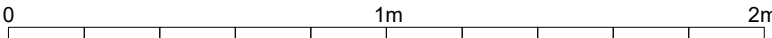

SHOWER CONTROLS SIDE VIEW

03

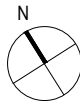

PROJECT: WET FLOOR SHOWER WORKS		ON BEHALF OF: WESTMINSTER HIA   (QUINN STUDIO LTD. 148 CROYLAND RD LONDON N9 7BD)
PROJECT ADDRESS: FLAT 6 36 GLOUCESTER GDNS, W2 6BP		
CASE No./DWG No./REV: T01	SCALE: 1:20@ A3	
DRAWN BY: JOHN QUINN	DATE: 27.10.21	