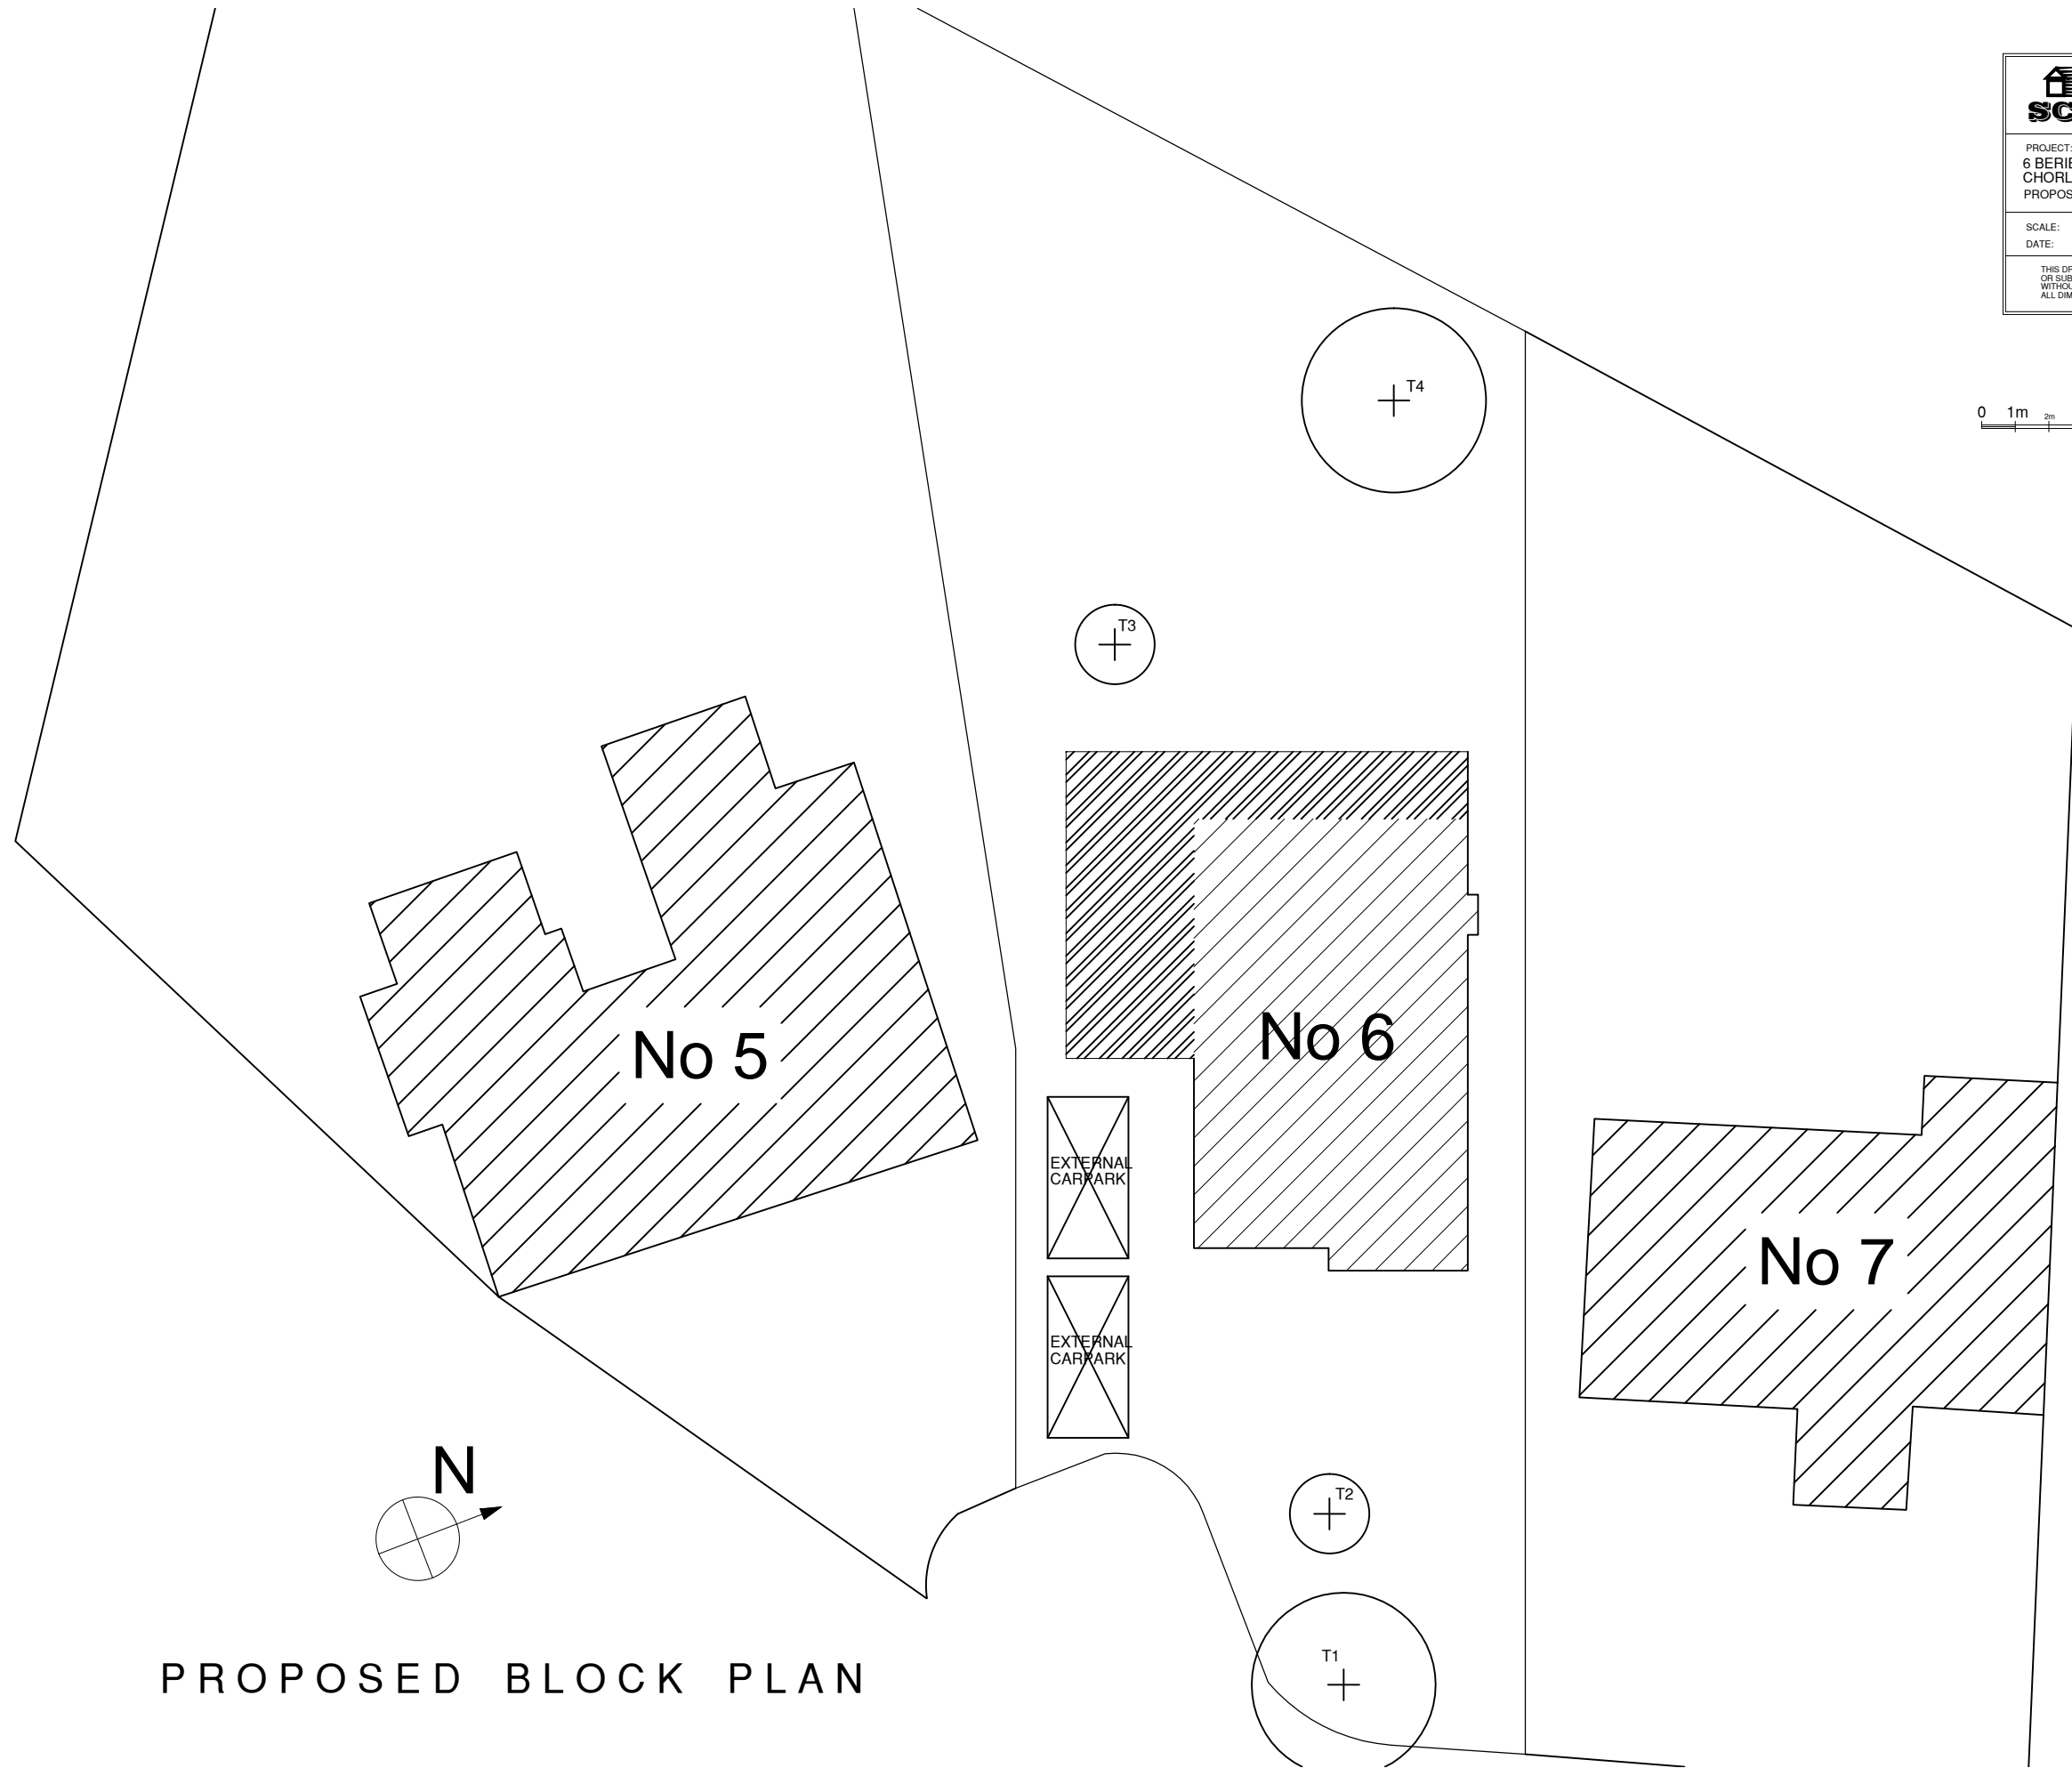
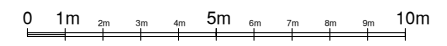

STUDIO CAD PROJECTS
 Architectural Designers
 TEL: 079 581 581 90
 E-mail: scprojects@onet.eu

PROJECT:
**6 BERIERY FIELD
 CHORLEYWOOD WD3 5TG
 PROPOSED BLOCK PLANS**

SCALE: 1:200 (A3)	PROJECT No:
DATE: JUL 2021	2210704-4

THIS DRAWING MUST NOT BE REPRODUCED, MULTIPLIED OR SUBMITTED TO THE INSPECTION OF THIRD PARTIES WITHOUT OUR PRIOR PERMISSION. ALL DIMENSIONS TO BE CHECKED AND VERIFIED ON SITE.



PROPOSED BLOCK PLAN