


**STUDIO CAD PROJECTS**  
 Architectural Designers  
 TEL: 079 581 581 90  
 E-mail: scprojects@onet.eu

---



PROJECT:  
**6 BERIERY FIELD**  
**CHORLEYWOOD WD3 5TG**  
**EXISTING BLOCK PLANS**

---

SCALE: 1:200 (A3)	PROJECT No: 2210704-03
DATE: JUL 2021	

---

THIS DRAWING MUST NOT BE REPRODUCED, MULTIPLIED OR SUBMITTED TO THE INSPECTION OF THIRD PARTIES WITHOUT OUR PRIOR PERMISSION. ALL DIMENSIONS TO BE CHECKED AND VERIFIED ON SITE.

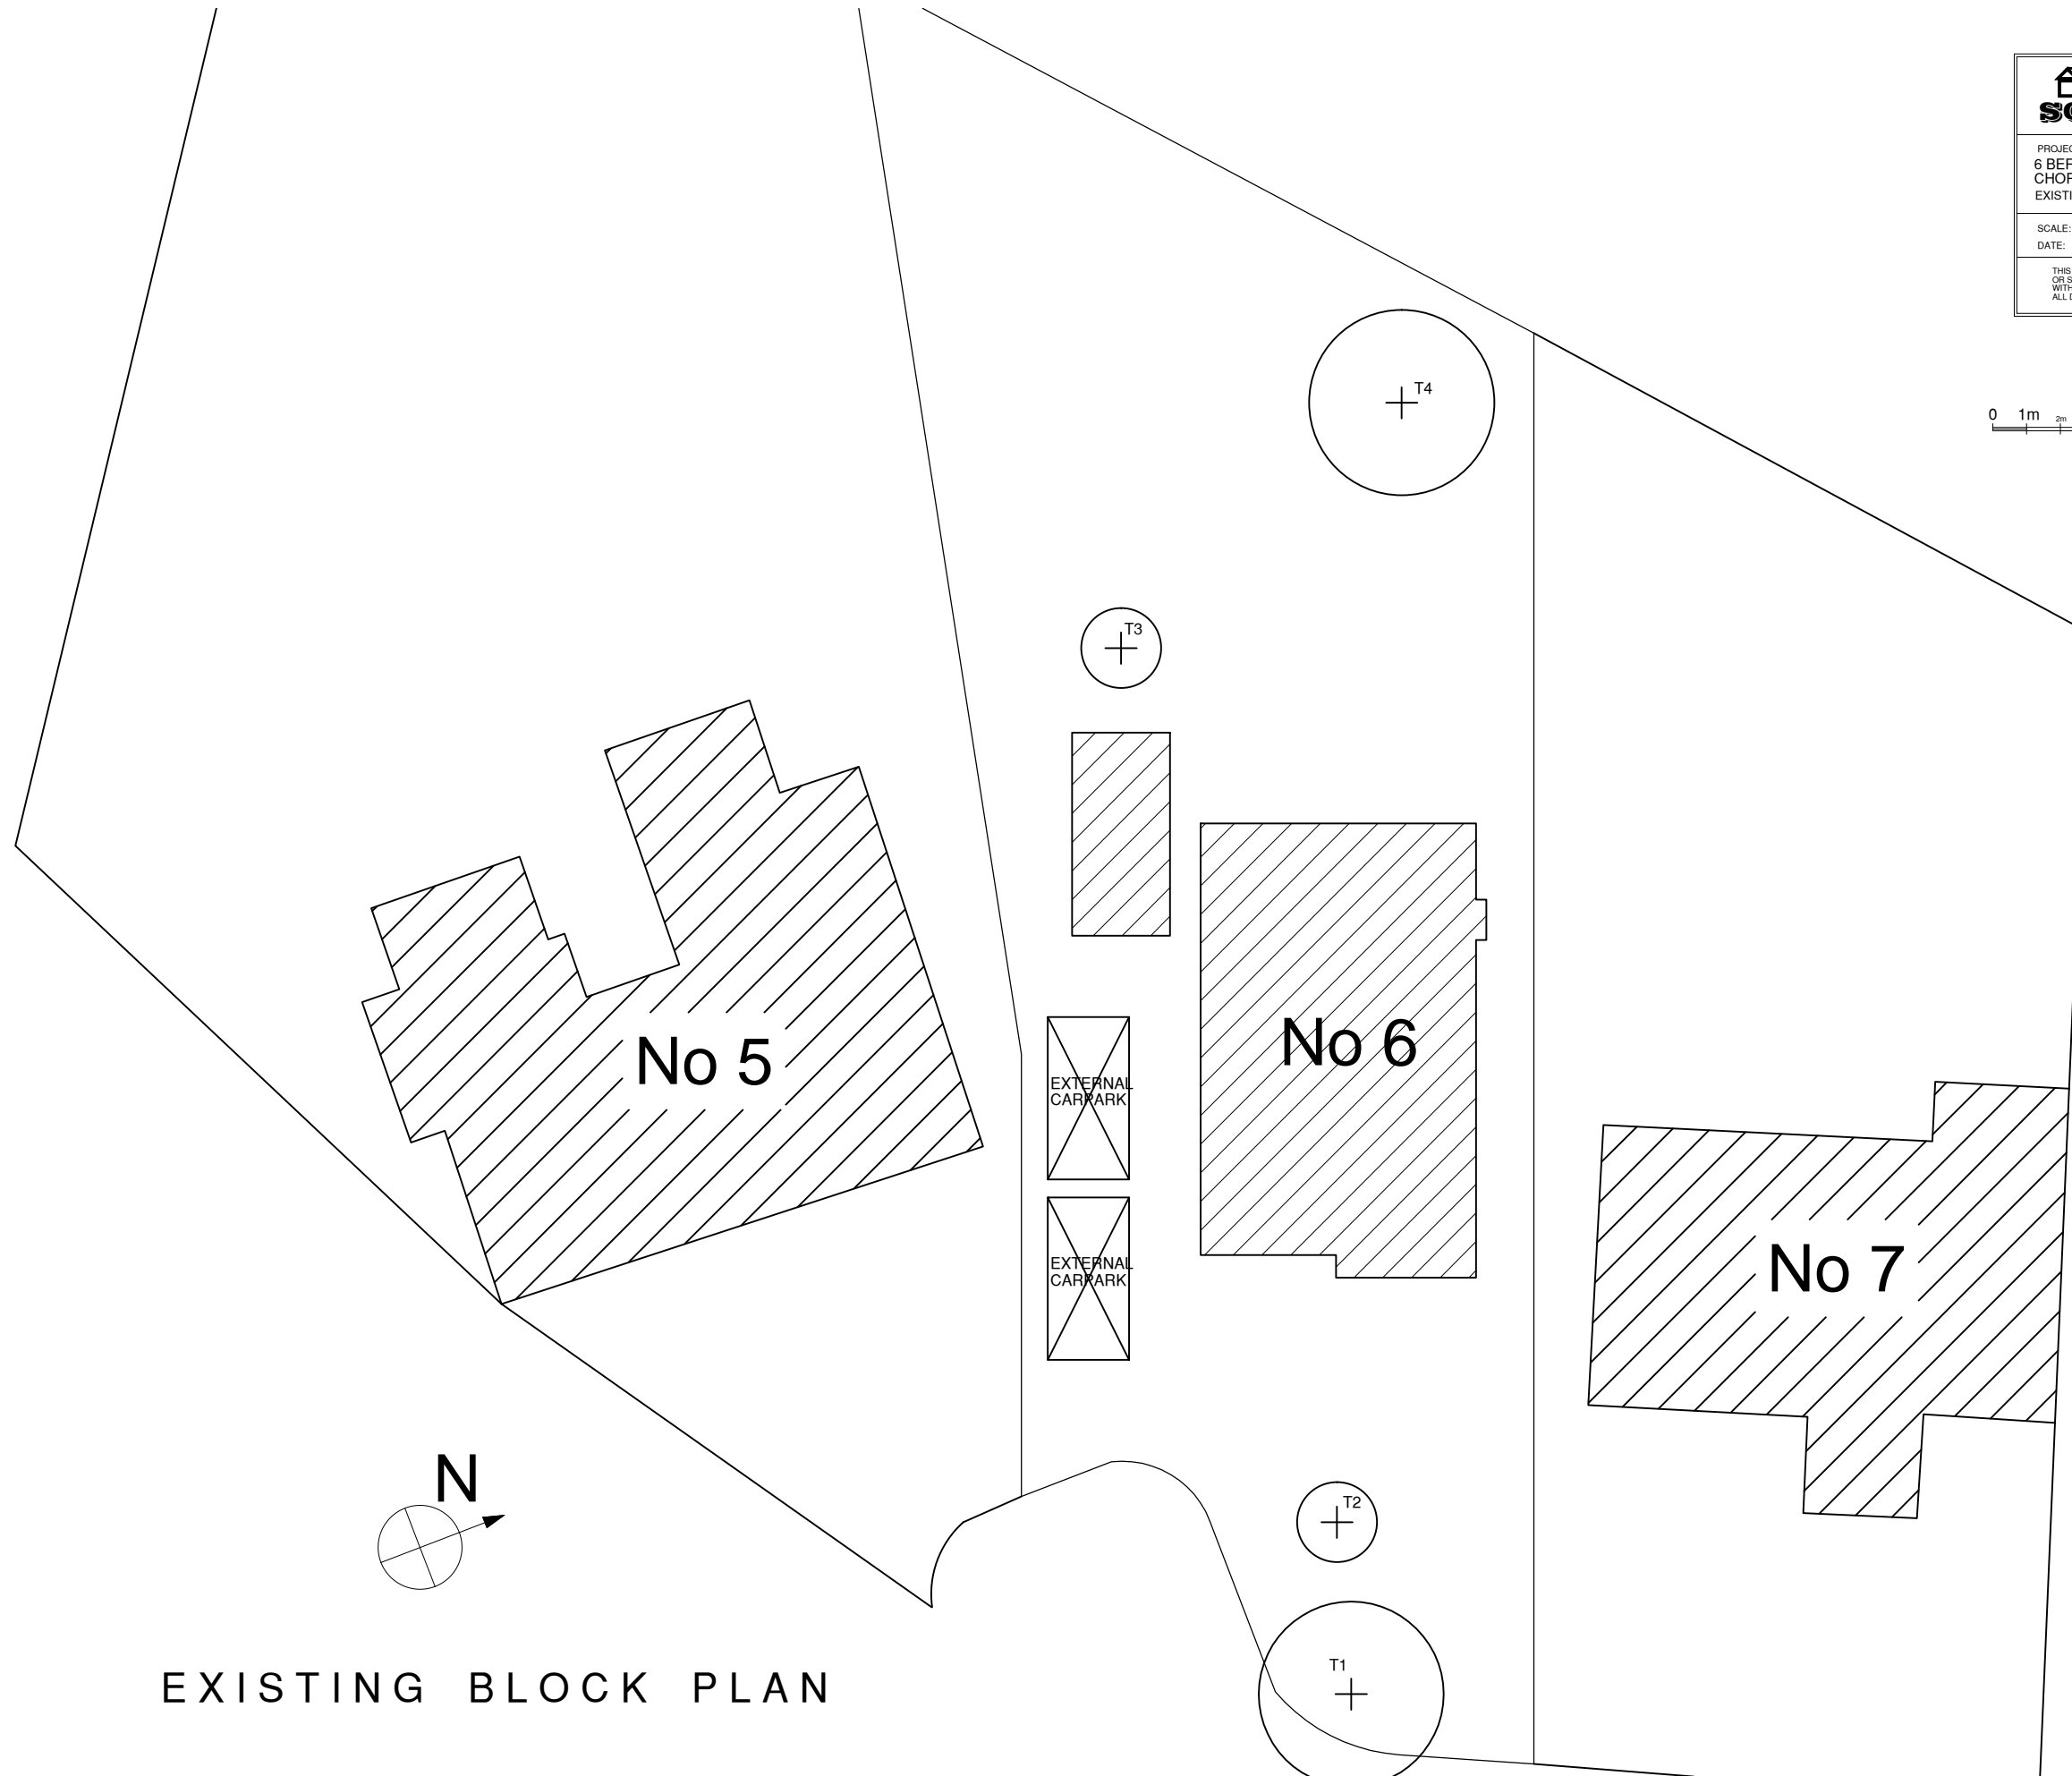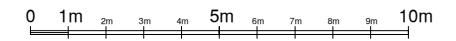

EXISTING BLOCK PLAN