


Crown copyright and database rights 2020 via thinkWare Ordnance Survey License 100050103


Location Plan Scale 1:1250

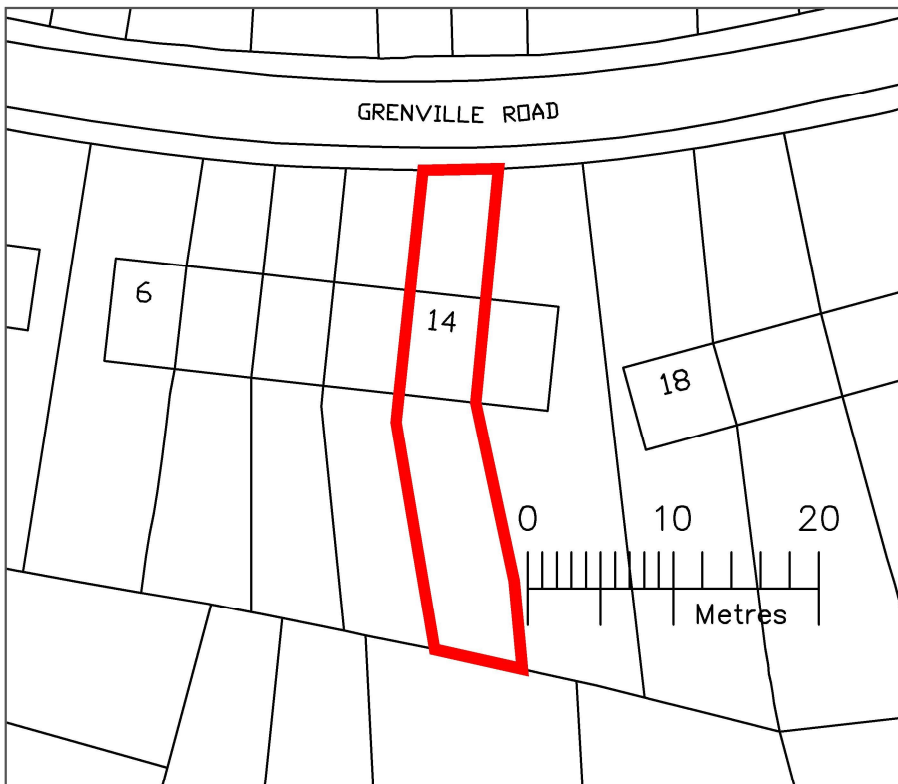

Block Plan Scale 1:500

Rev	Date	Description	dwn	chk
Client Mrs J. Hayter				
Project Proposed attic conversion at: 14 Grenville Road Gourock				

Drawing Title LOCATION/BLOCK-PLAN
Drawing Status PLANNING

		
DRAWING NO. JH0100	REV. -	SCALE. 1:500/1250 @ A4