



Proposed Roof Light Section (One)

Scale 1:10

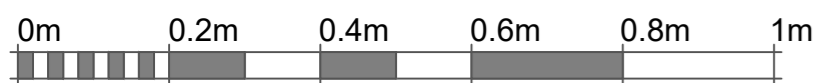

VISUAL SCALE 1:10

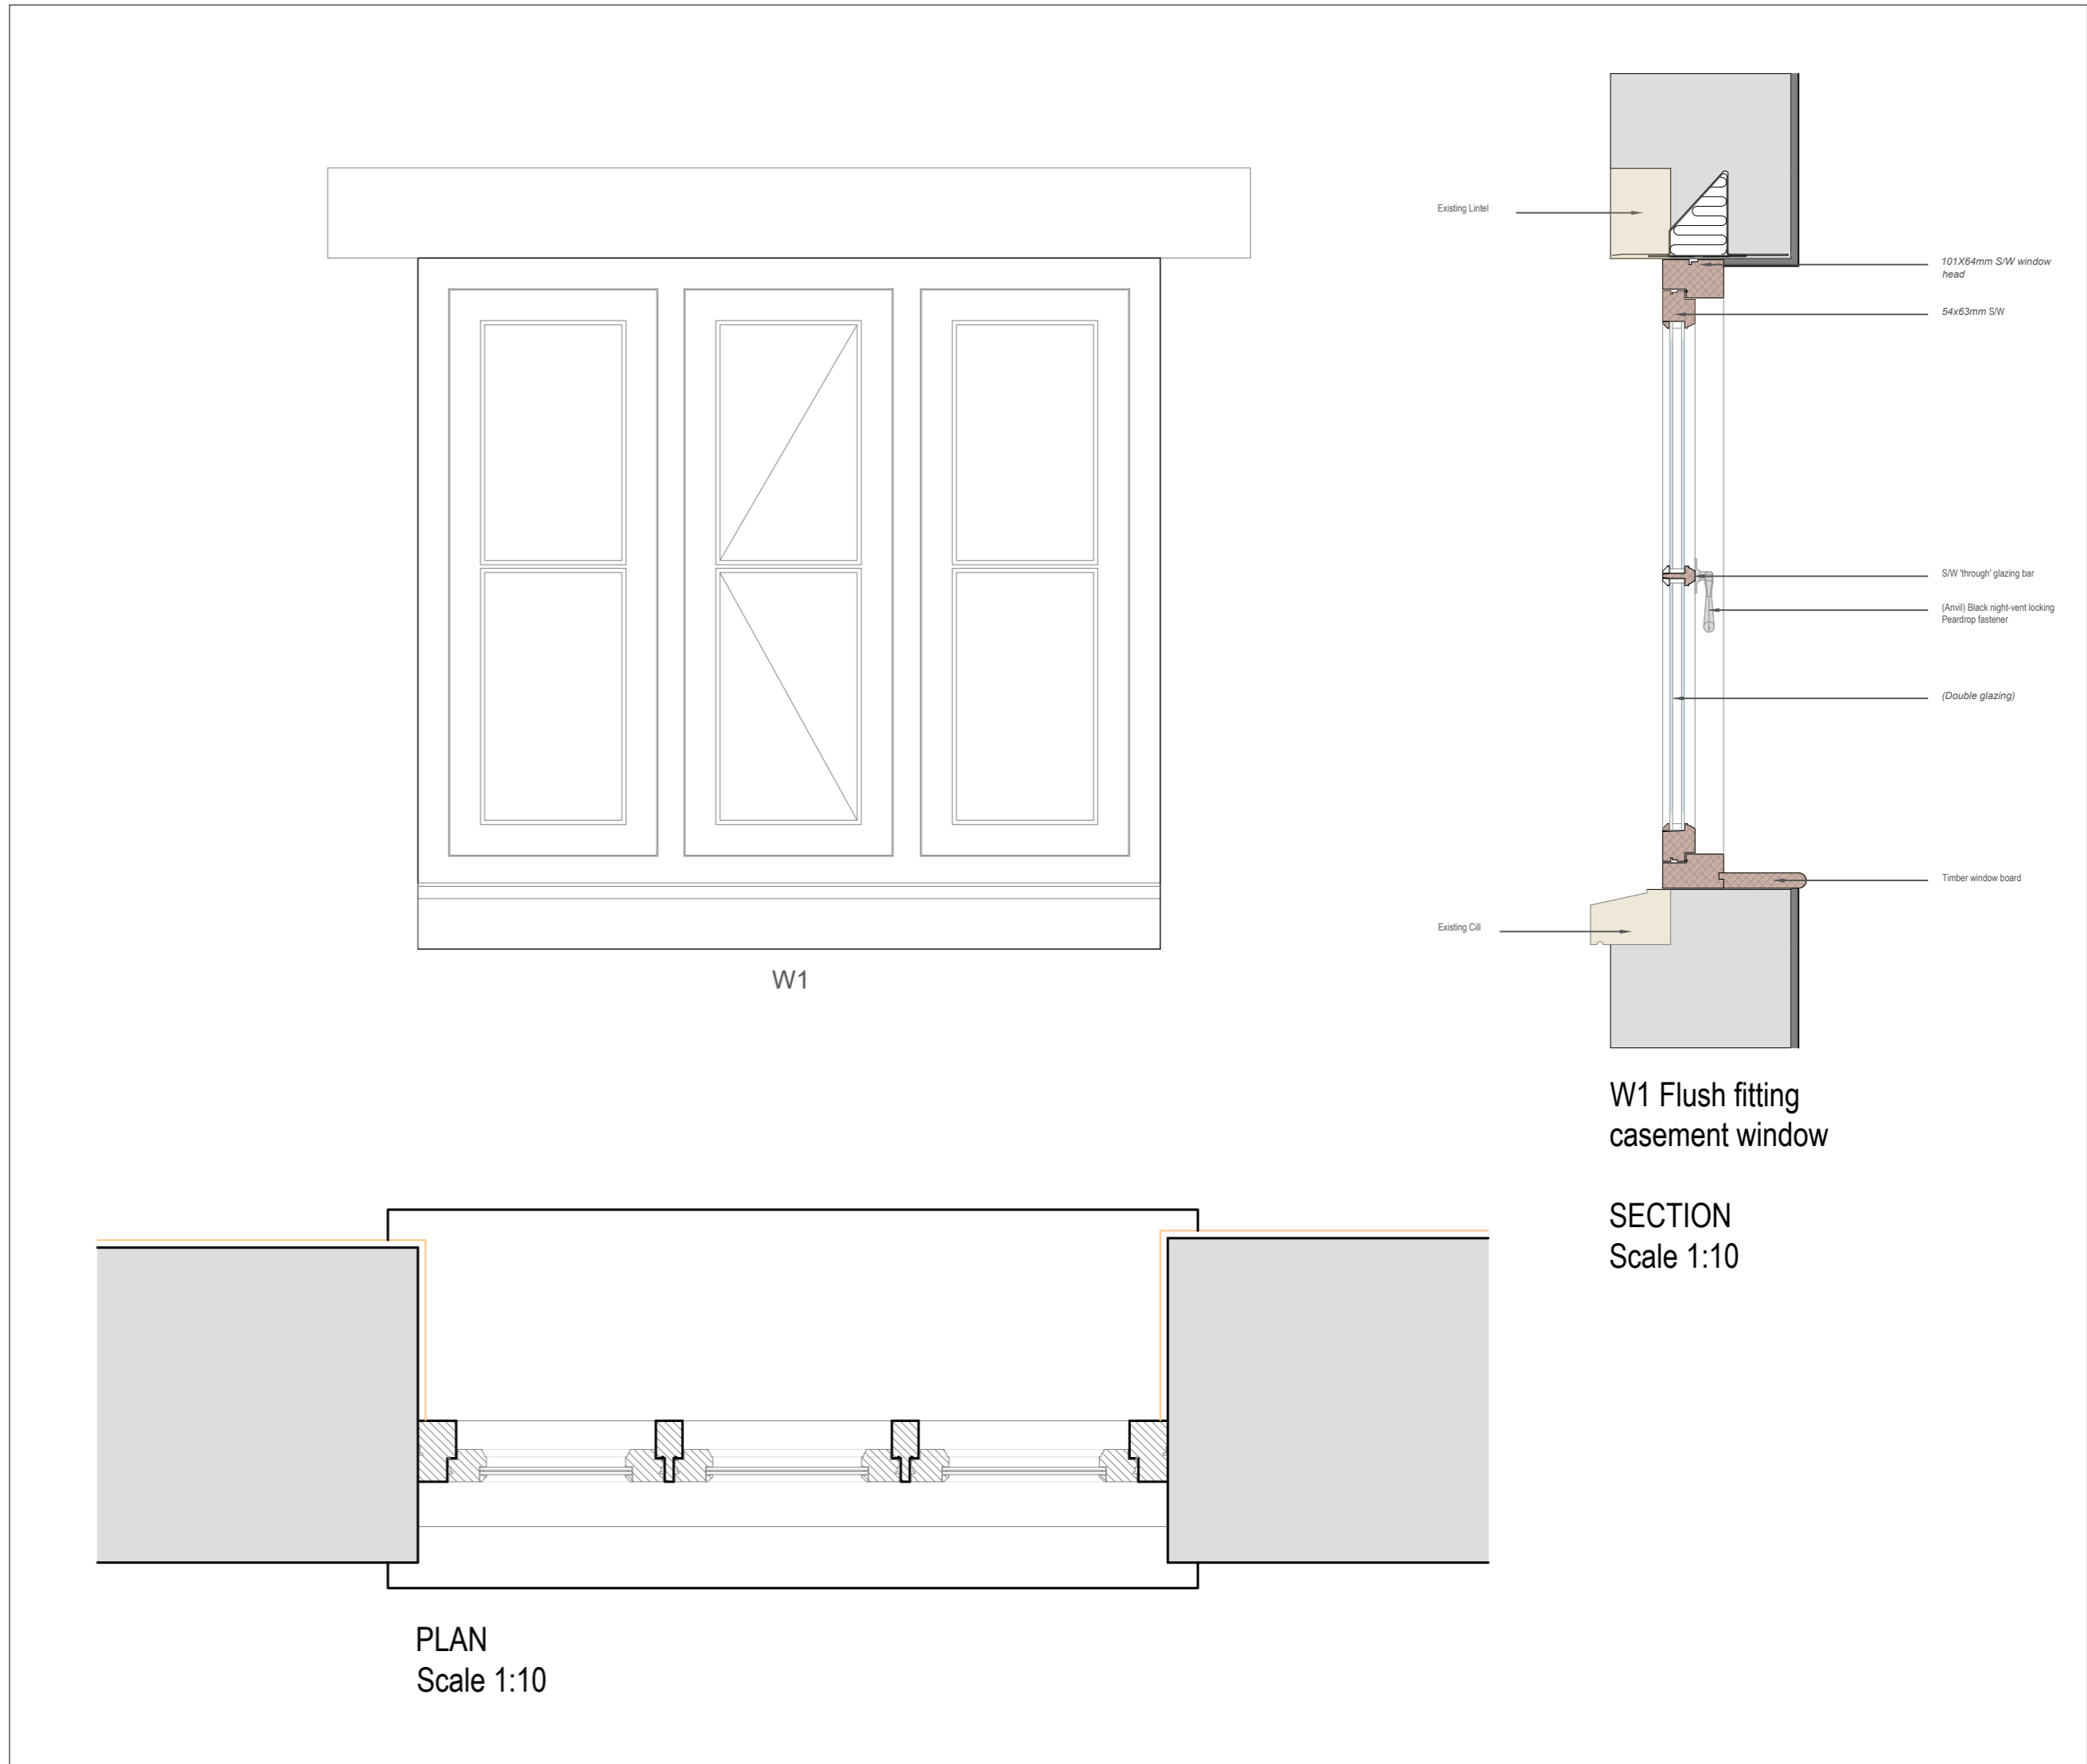

Proposed Joinery Details (Two)

Scale 1:10

FOR PLANNING		Job No. 1410	Lyndon House
Comments/Revision N/A:	Drawing No. 009	Joinery Details and Section	
	Revision -	RTK Stamford Ltd.	
	Scale 1:20/10@A2	Issue Date 20/10/2021	Drawn ER
		<small>CHARTERED ARCHITECTS CHARTERED SURVEYORS PROJECT</small> <small>01780 482483 No.20 - PE9 2EF www.rtkstamford.co.uk</small>	

Drawing to be scaled for planning purposes only. All dimensions to be verified on site. All drawings are the copyright of RTK Stamford Ltd.