


# Proposed Location Plan

Scale 1:500

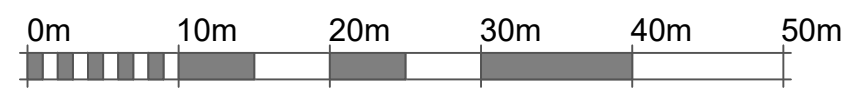

VISUAL SCALE 1:500

<b>FOR PLANNING</b>
Comments/Revision N/A

Job No. 1410	Lyndon house
Drawing No. 010	<b>Proposed Location Plan</b>
Revision -	RTK Stamford Ltd.
Scale 1:500@A3	<small>CHARTERED ARCHITECTS   CHARTERED SURVEYORS   PROJECT</small> <small>01780 482483 No.20 - PE9 2EF www.rtkstamford.co.uk</small>
Issue Date 20/10/2021	<small>Drawn</small> ER <small>RIBA RICS</small> <small>Chartered Practice</small>



Drawing to be scaled for planning purposes only. All dimensions to be verified on site. All drawings are the copyright of RTK Stamford Ltd.