

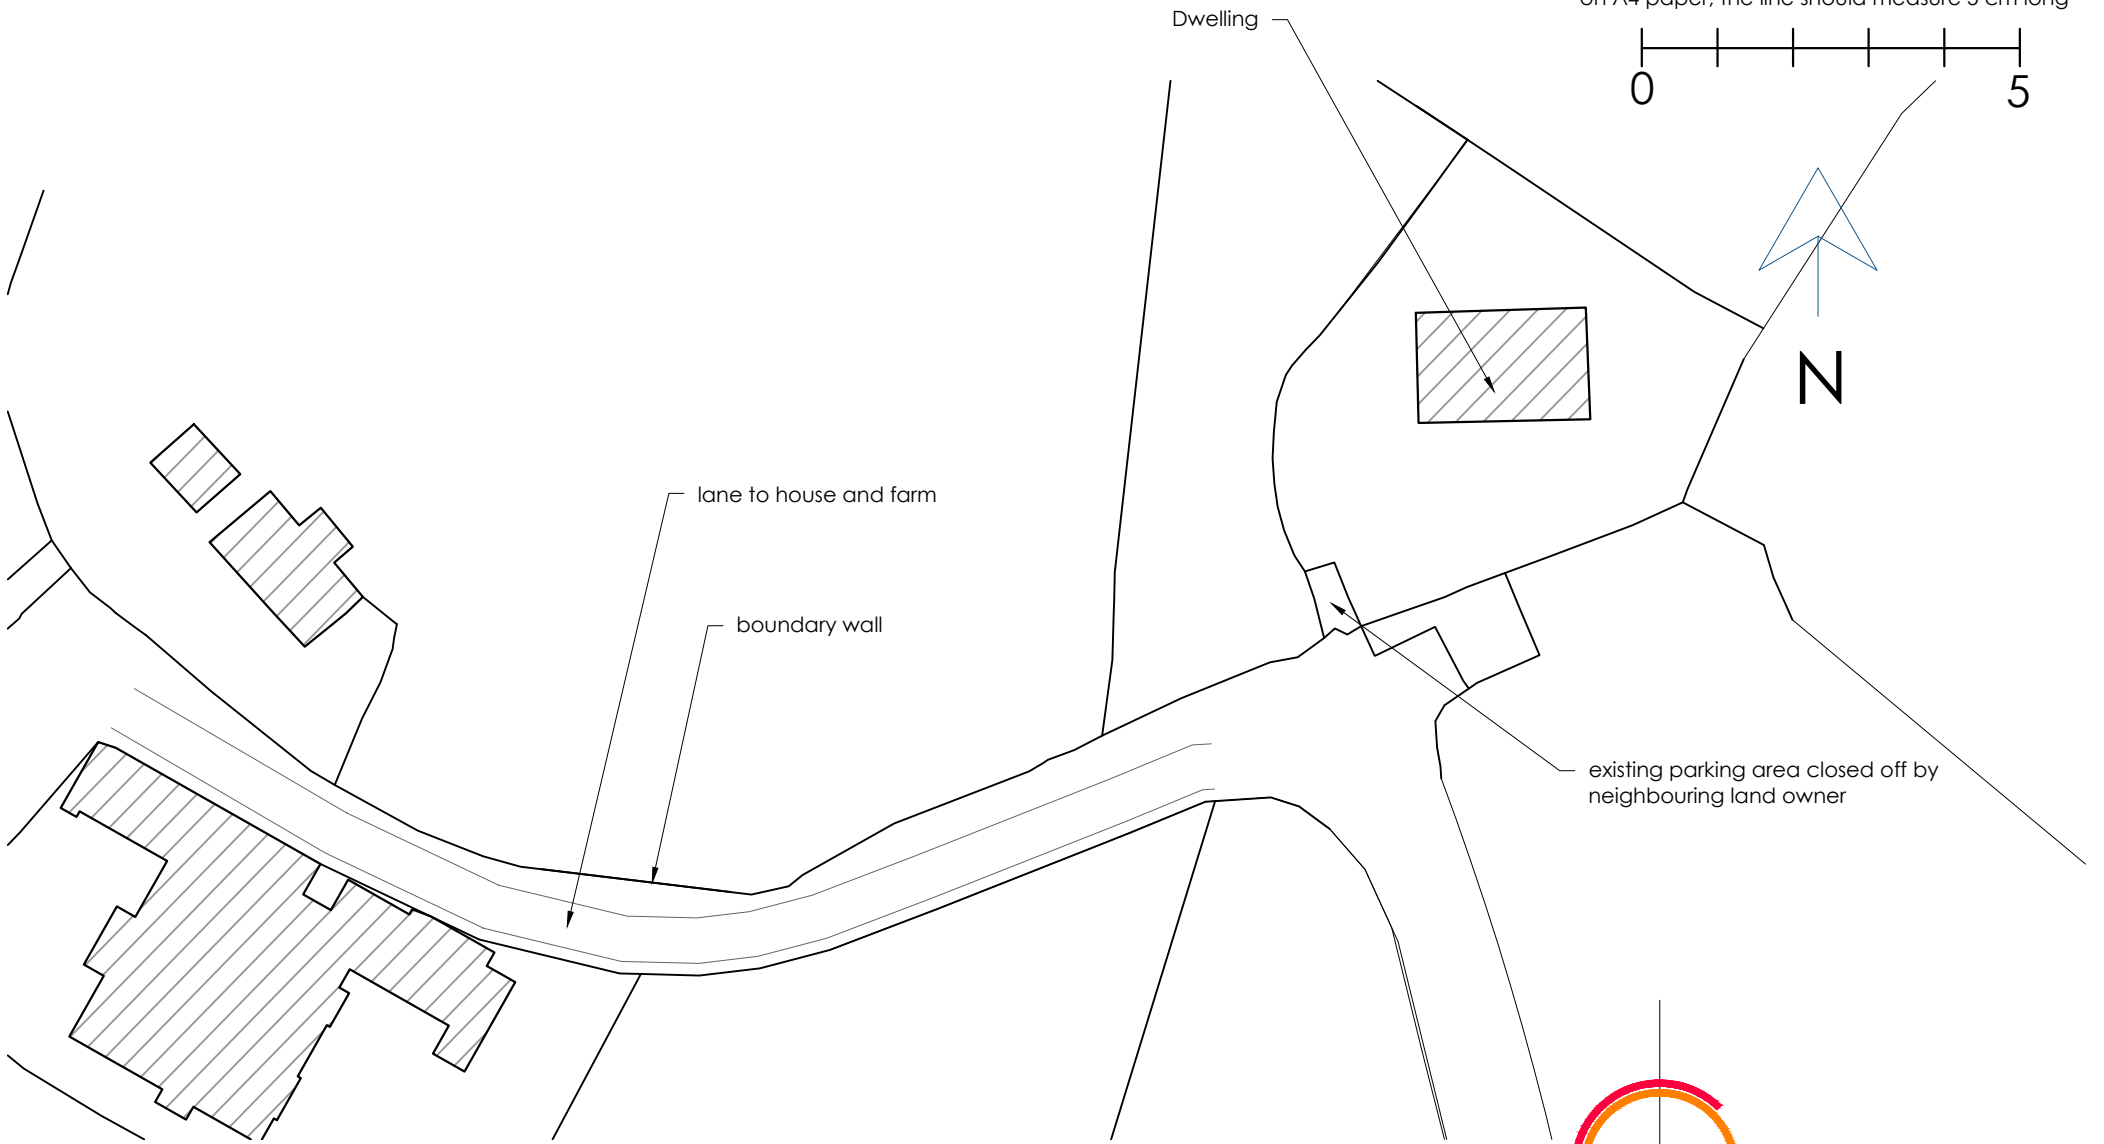
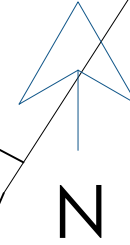


This drawing will be to scale when printed at 100% on A4 paper, the line should measure 5 cm long

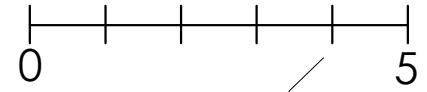

Existing Block Plan 1:500

Pytindu Bungalow

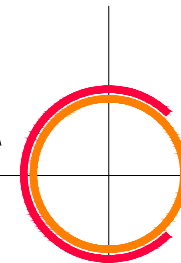

2

© CO2 Architects. 2021

PTB 02