



Section 01 - Proposed  
1:100

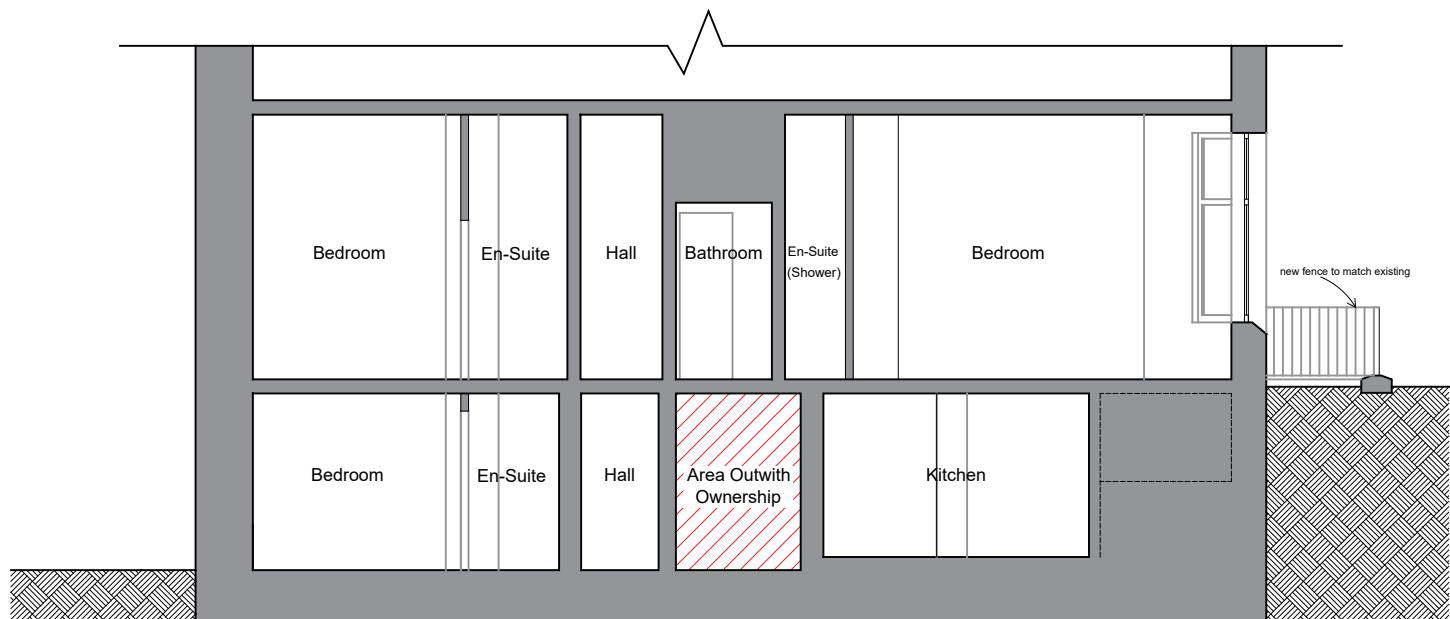

Section 02 - Proposed  
1:100

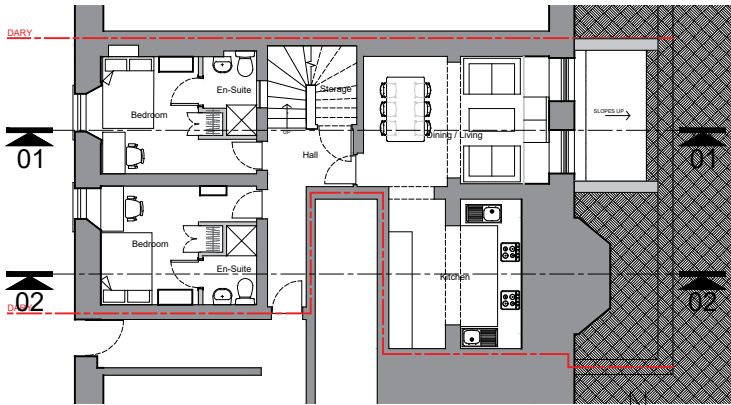

Key Plan - 1:200 @ A3

Revision	Description	Date

Status  
**PLANNING**

Principal Copy / Copy of Principal Copy  
Signed *Wellwood Leslie* Date.....  
For Wellwood Leslie Architects

All works to be in accordance with the Building Regulations & Local Bye Laws.  
All dimensions to be checked by Contractors on site prior to construction.  
All new drainage to be laid to the satisfaction of the Drainage Inspector.  
All electrical works to be in accordance with current IEE Regulations.  
DO NOT SCALE

**WellwoodLeslie**  
ARCHITECTS

29 Eagle Street,  
Craighall Business Park,  
Glasgow, G4 9XA  
t: 0141 353 2040 e: admin@wellwoodleslie.com

Client  
Suzy Sandhu

Project  
Proposed Alterations  
0/2 29 Bentinck Street  
Glasgow

G3 7TS

Drawing Title  
Sections - Proposed

Drawn JP	Checked date	App. date
Scale 1:100	Date 13-10-21	Original sheet size A3
Job No. 2236	Dwg No. G(01)50	Rev

© The contents of this drawing remain the intellectual property of WellwoodLeslie Architects.

