




Photo of Existing Facade

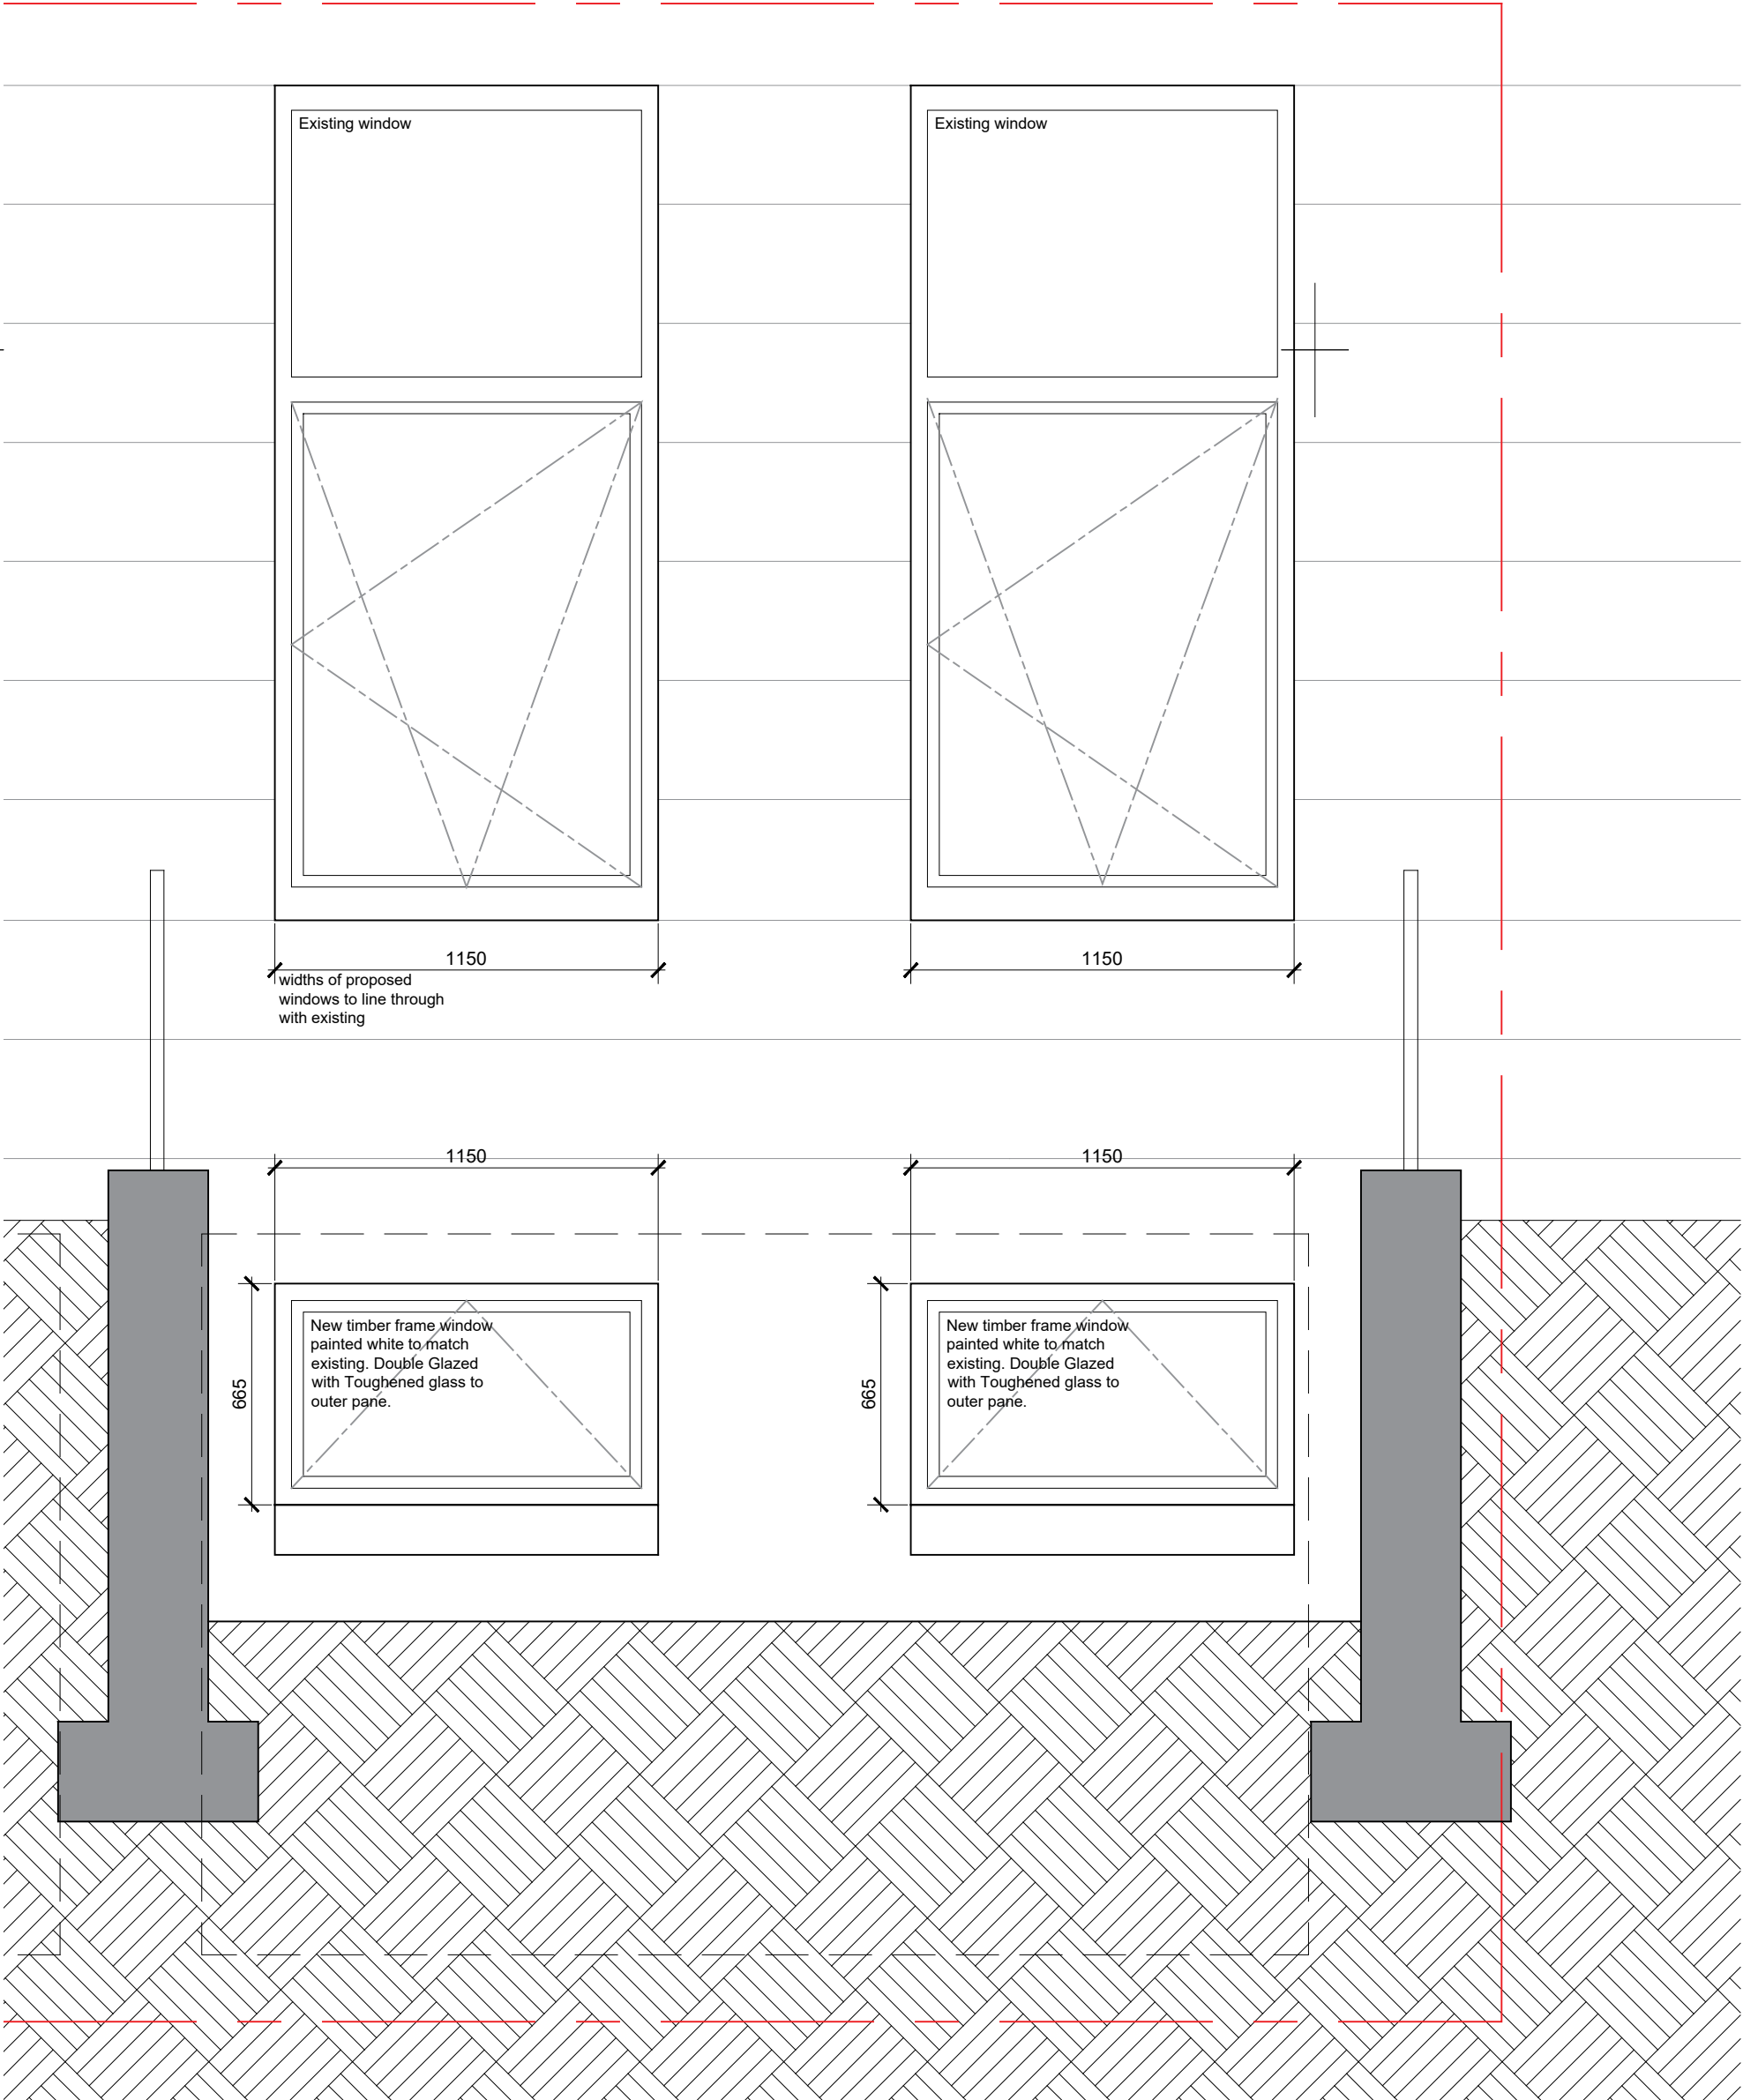

Elevation of Proposed Windows
1:20

Revision	Description	Date
Status		
PLANNING		
Principal Copy / Copy of Principal Copy		
Signed <i>Wellwood Leslie</i> For Wellwood Leslie Architects Date		
All works to be in accordance with the Building Regulations & Local Bye Laws. All dimensions to be checked by Contractors on site prior to construction. All new drainage to be laid to the satisfaction of the Drainage Inspector. All electrical works to be in accordance with current IEE Regulations. DO NOT SCALE		
WellwoodLeslie ARCHITECTS		
29 Eagle Street, Craighall Business Park, Glasgow, G4 9XA t: 0141 353 2040 e: admin@wellwoodleslie.com		
Client Suzy Sandhu		
Project Proposed Alterations 0/2 29 Bentinck Street Glasgow G3 7TS		
Drawing Title Elevation of Proposed New Window Openings		
Drawn JP	Checked date	App. date
Scale 1:20	Date 03-11-21	Original sheet size A2
Job No. 2236	Dwg No. G(01)60	Rev

