


REV	DESCRIPTION	DATE	BY
A	Application site outlined in red. Notes added.	27.10.2021	A

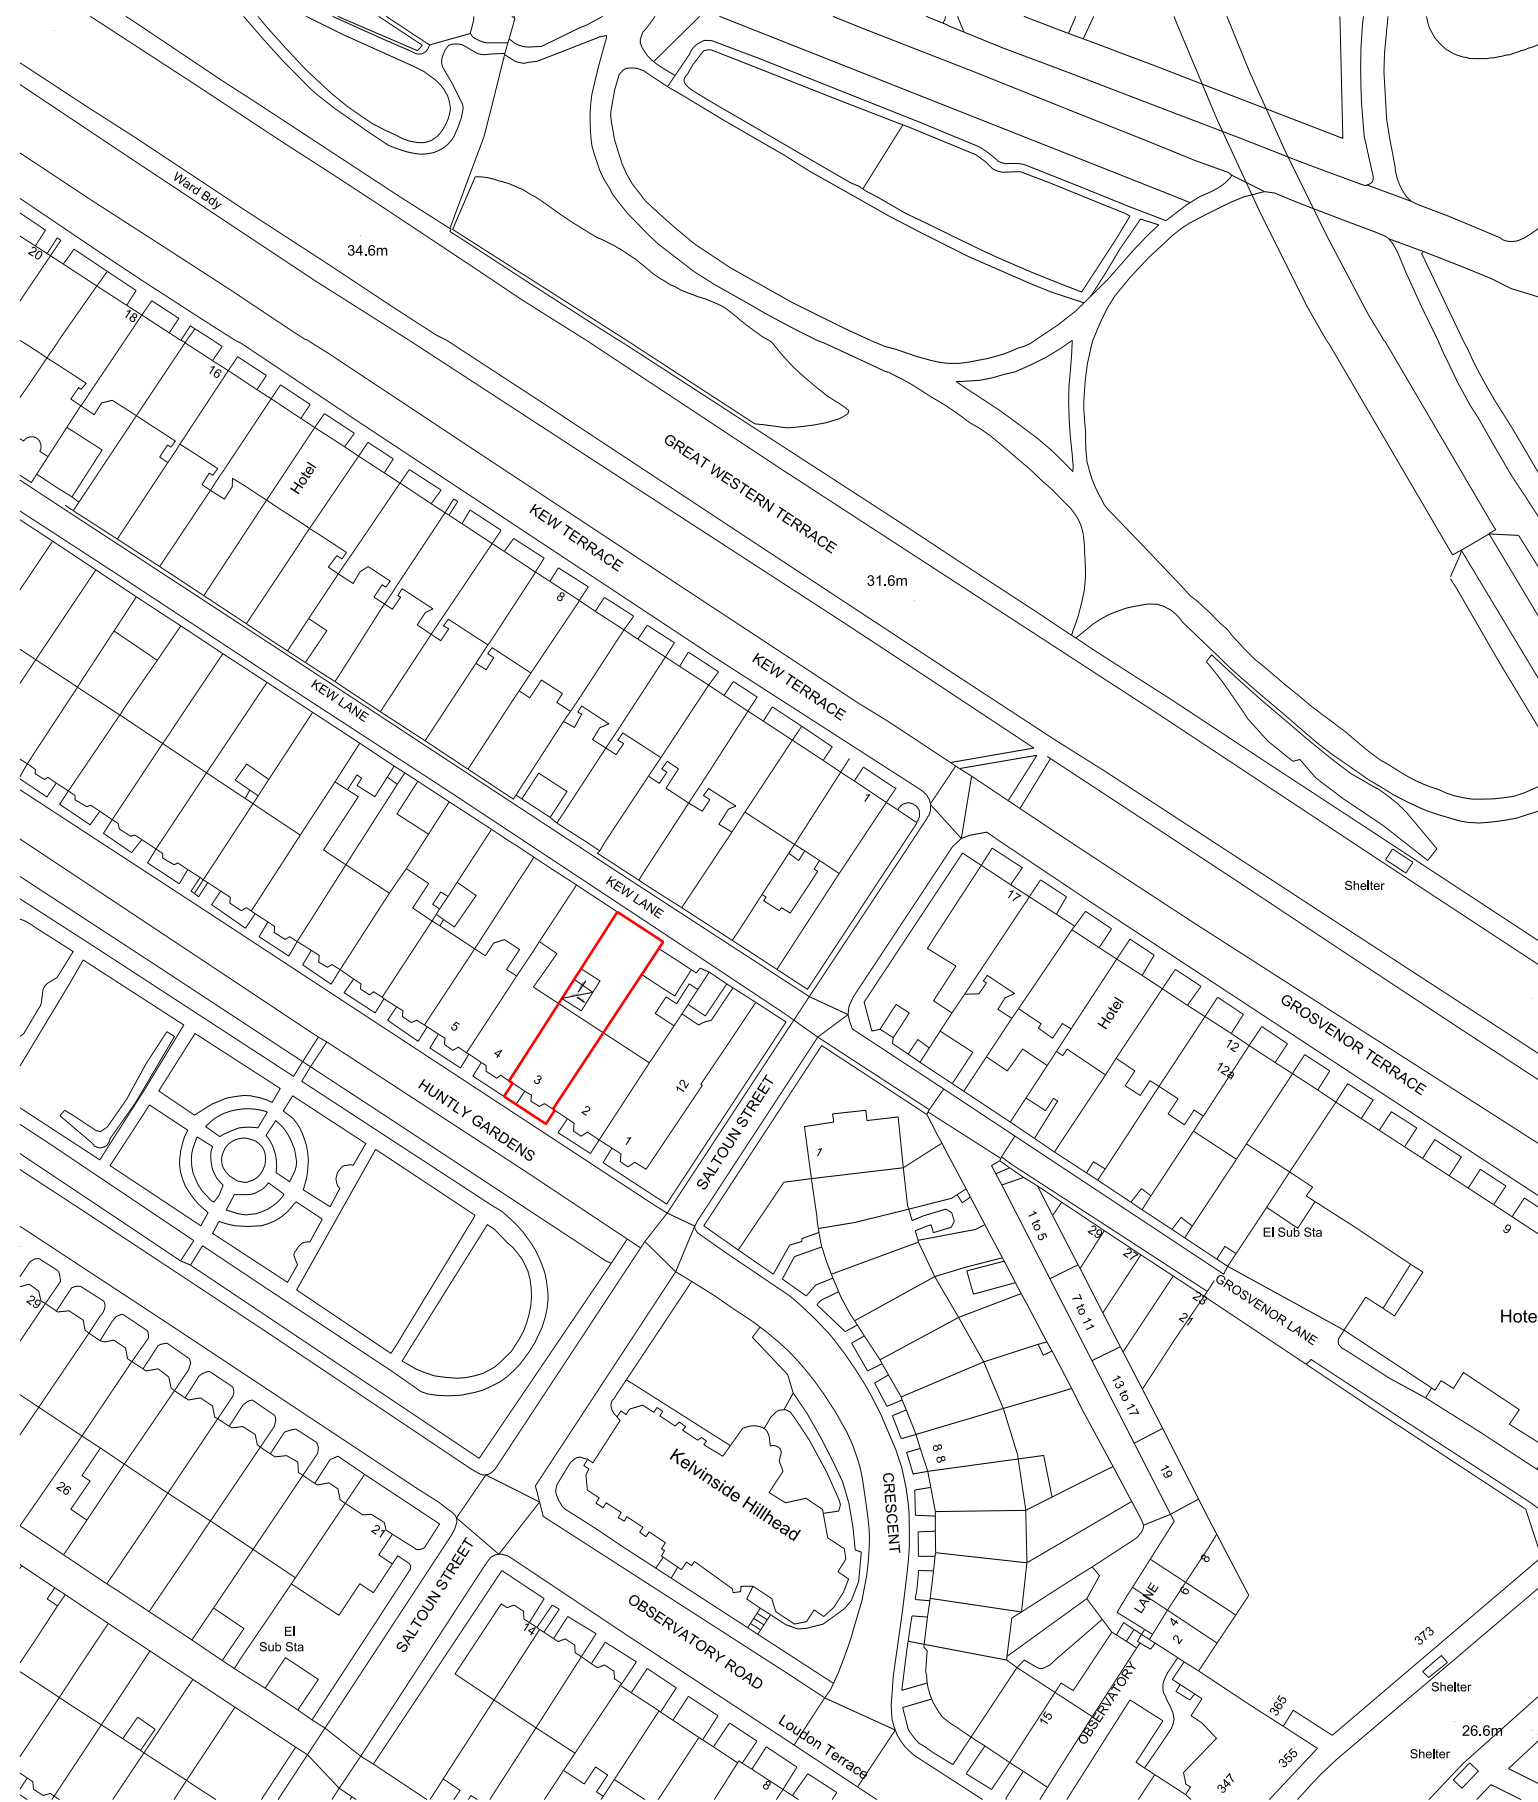

The property delineated in red is the extent of No. 3 Huntly Gardens comprising four individual flats, one on each level, as follows

- Flat B/1     Stewart Curren
- Flat 0/1     Robert Bell
- Flat 1/1     Doreen Quinn
- Flat 2/1     Steve Thomas

All owners have consented to the proposed works.  
The garden ground to the rear is in communal ownership.



DRAWING STATUS  
Planning

JOB  
Re-roofing of Old Wash House  
3 Huntly Gardens, Dowanhill  
Glasgow  
G12 9AS

TITLE  
Location Plan

SCALE at A3	DATE	DRAWN
1:1250	Oct. 2021	SC

JOB NO.	3HG/SC
---------	--------

DRG NO.	Location Plan	REVISION	A
---------	---------------	----------	---

DO NOT SCALE: WORK TO FIGURED DIMENSIONS ONLY