


EXISTING

PROPOSED

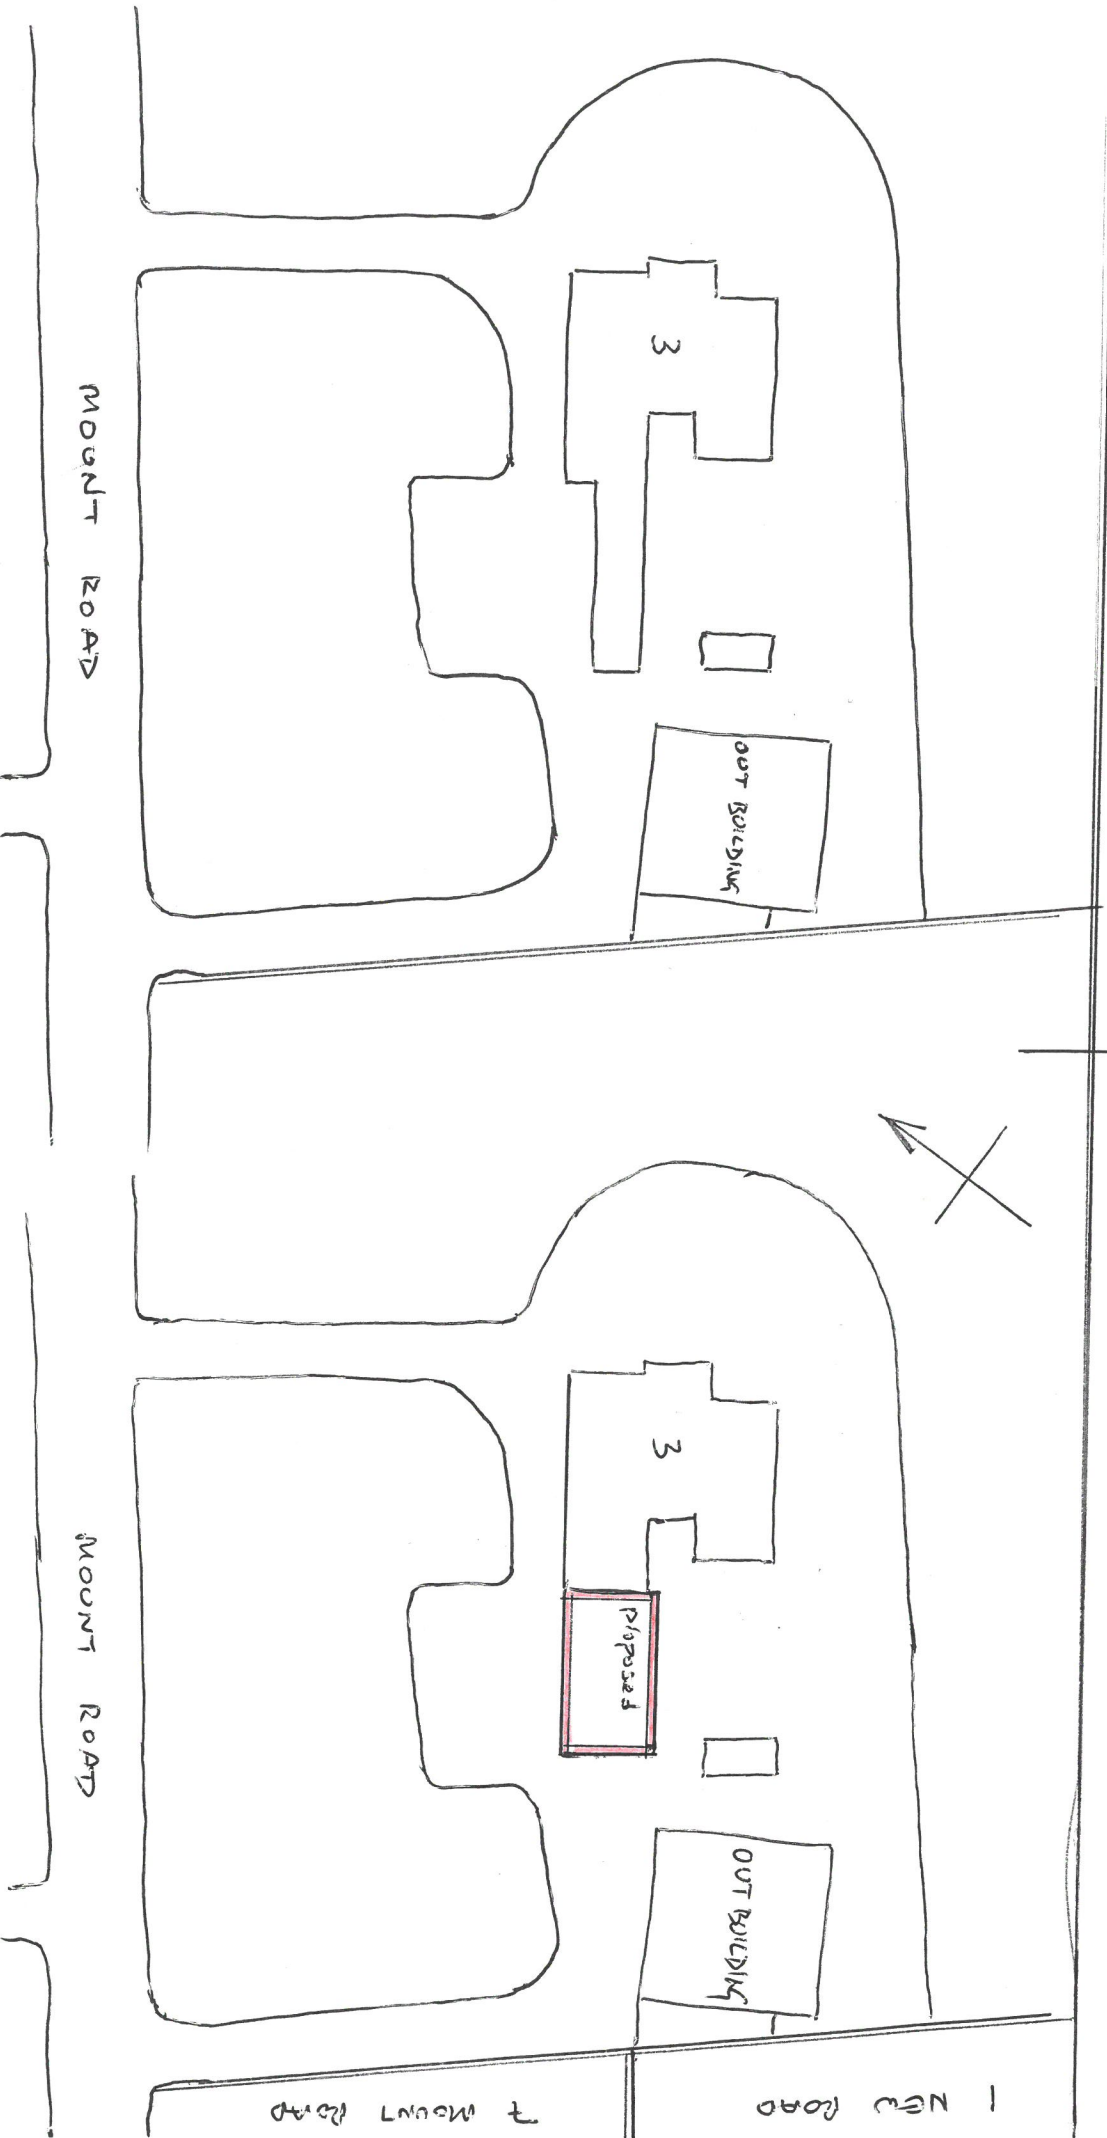

REPLACEMENT OF EXISTING GARAGE
 AND OUT HOUSES WITH TRIPLE CAR GARAGE
 AT 3 MOUNT ROAD FAIRFIELD B61 9LN

NICK RUTTER
 2A STOURBRIDGE ROAD
 BROMSBOROUGH
 B61 0AE



SCALE 1:500
 DWG NO 01
 FEBRUARY 2021

2 MOUNT ROAD

7 MOUNT ROAD


1 NEW ROAD

PROPOSED ELEVATIONS

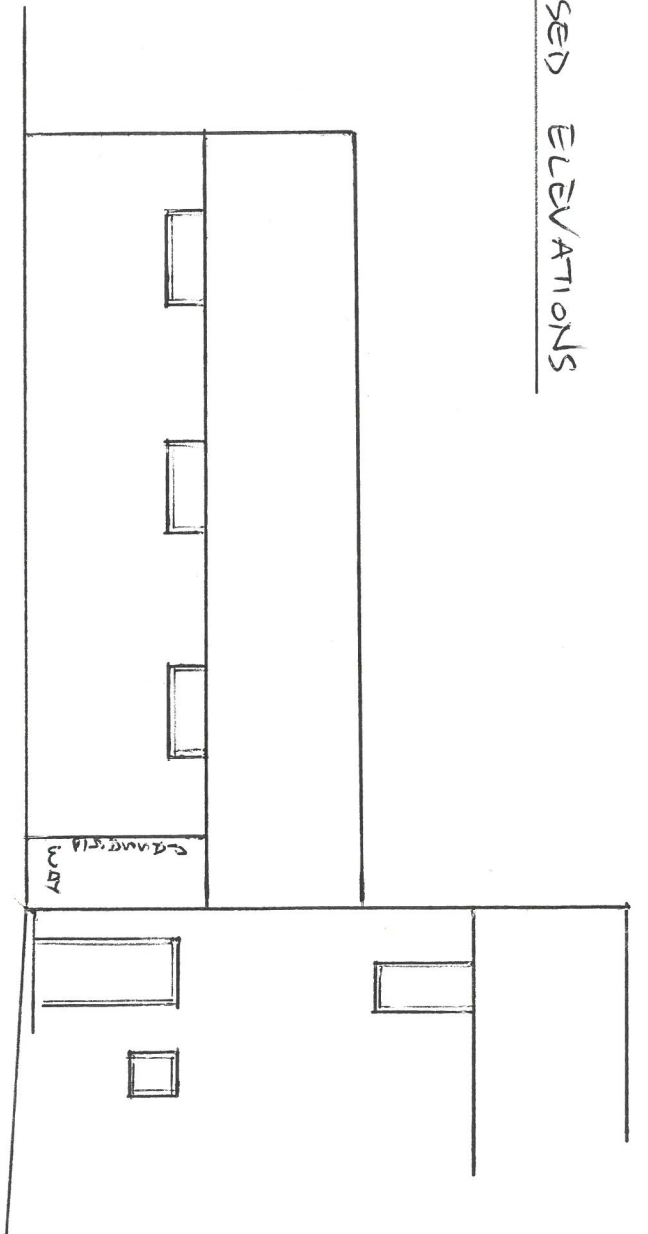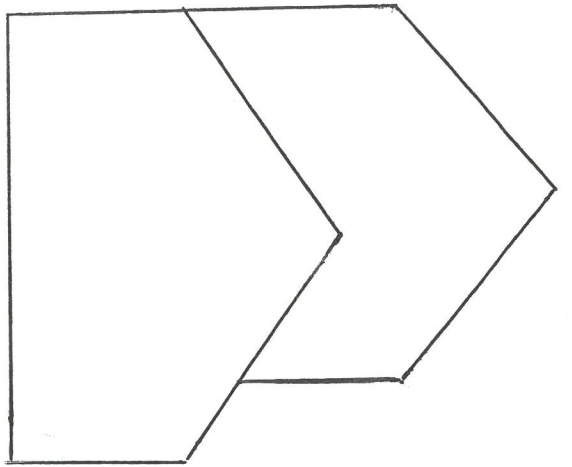

NOTES

- SLATE ROOF
- BACKLAP TO MATCH HOUSE
- GARAGES 6m x 3
- DOOR SIZES 2.4m wide
- REDUCED HIGH TO PROVIDE
- LEVEL ENTRIES

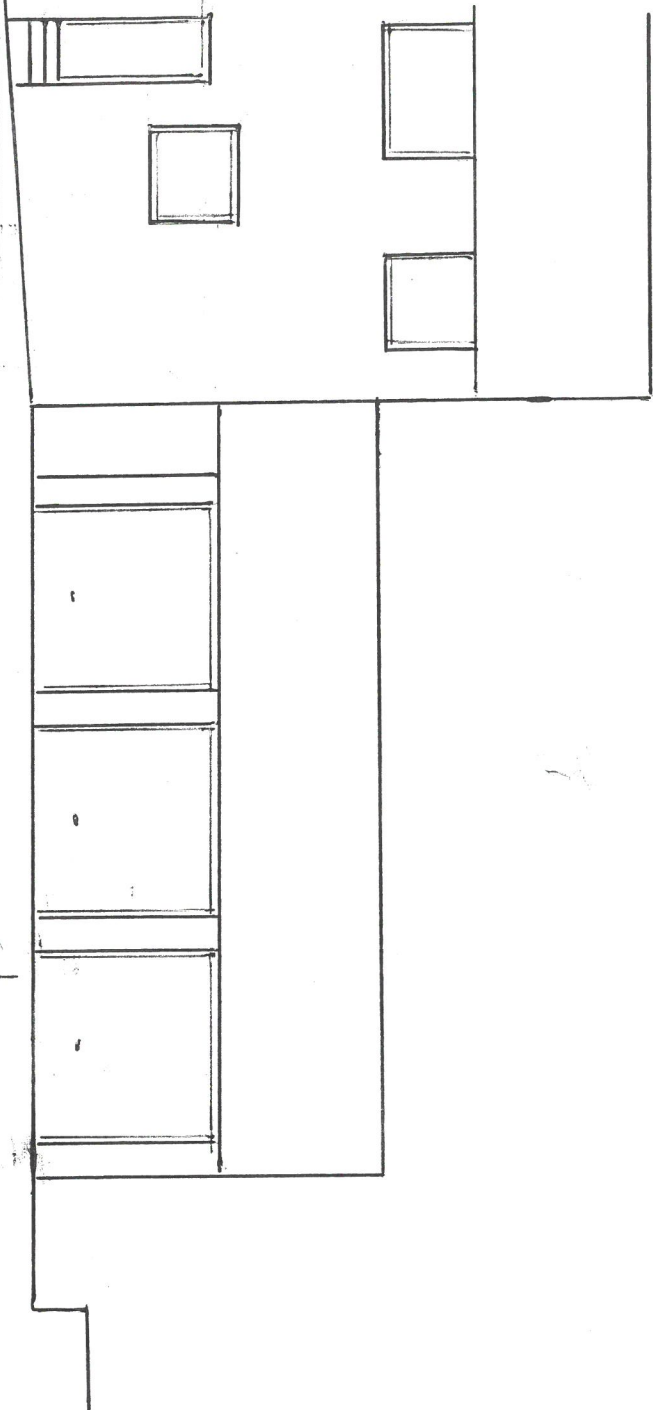




REPLACEMENT OF EXISTING GARAGE
AND OUTHOUSES WITH THREE CAR GARAGE
AT 3 MOUNT ROAD PARLIFIED B61 9LN

NICK RUTTER
29 STOURBRIDGE ROAD
BROMSGROVE
B61 0AE

SCALE 1:100

DRG NO. 02
FEBRUARY 2021

EXISTING ELEVATIONS

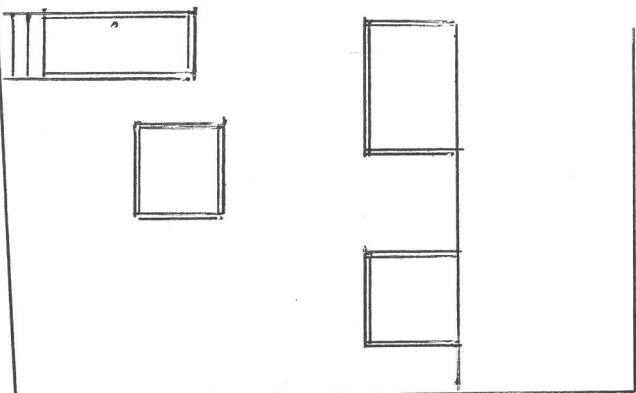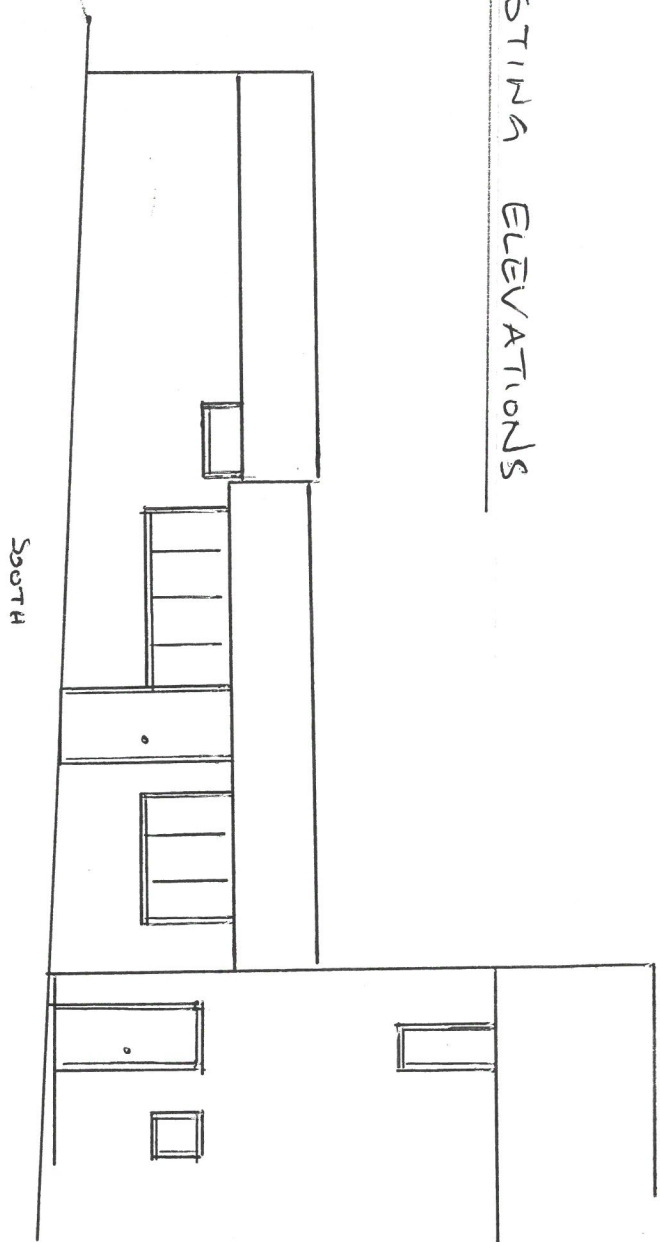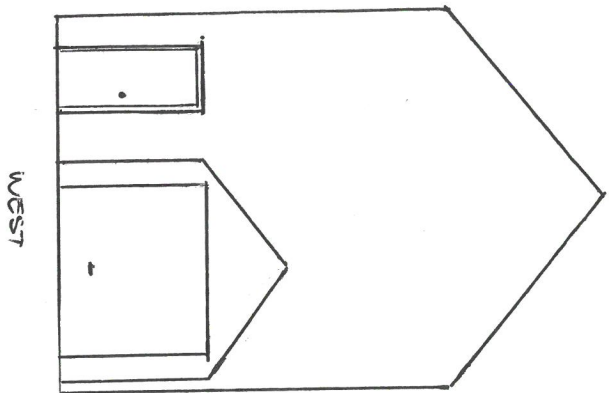


REPLACEMENT OF EXISTING GARAGE
AND OUT HOUSES WITH TRIPLE CAR GARAGE
AT 3 MOUNT ROAD FAIRFIELD BEL AIR


NICK RUTTER
29 STOURBRIDGE ROAD
BROMSGROVE
BEL OAE

SCALE 1:100
DWG NO 03
FEBRUARY 2021

PLAN

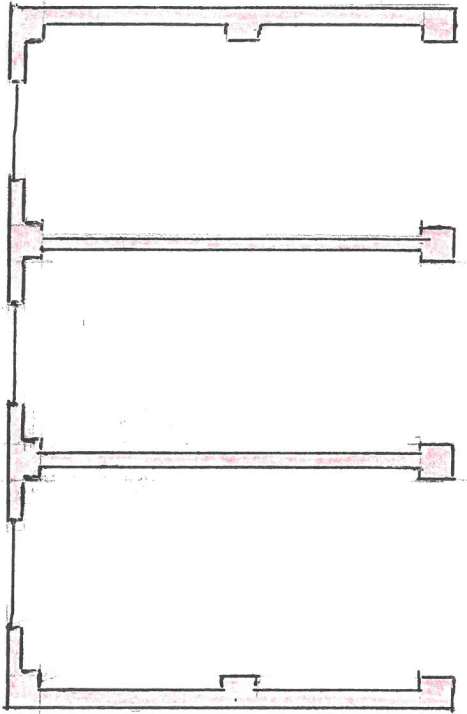

PROPOSED

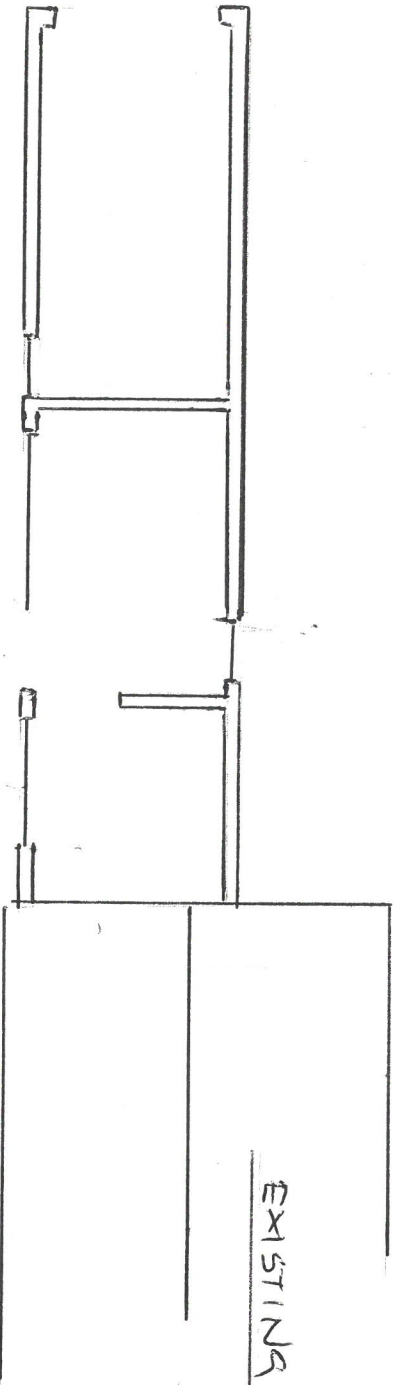

EXISTING

REPLACEMENT OF EXISTING GARAGE
AND OUT HOUSES WITH TRIPLE CAR GARAGE
AT 3 MOUNT ROAD FAIRFIELD B61 9LN

NICK RUTTER

29 STOURBRIDGE ROAD

BROMSGROVE

SCALE 1:100

DATA no 04

FEBRUARY 2021