



Notes :-

1. This drawing to be read in conjunction with all relevant Architects, Engineers & Specialist drawings and specifications.
2. For Section A-A refer to drawing 9113-02

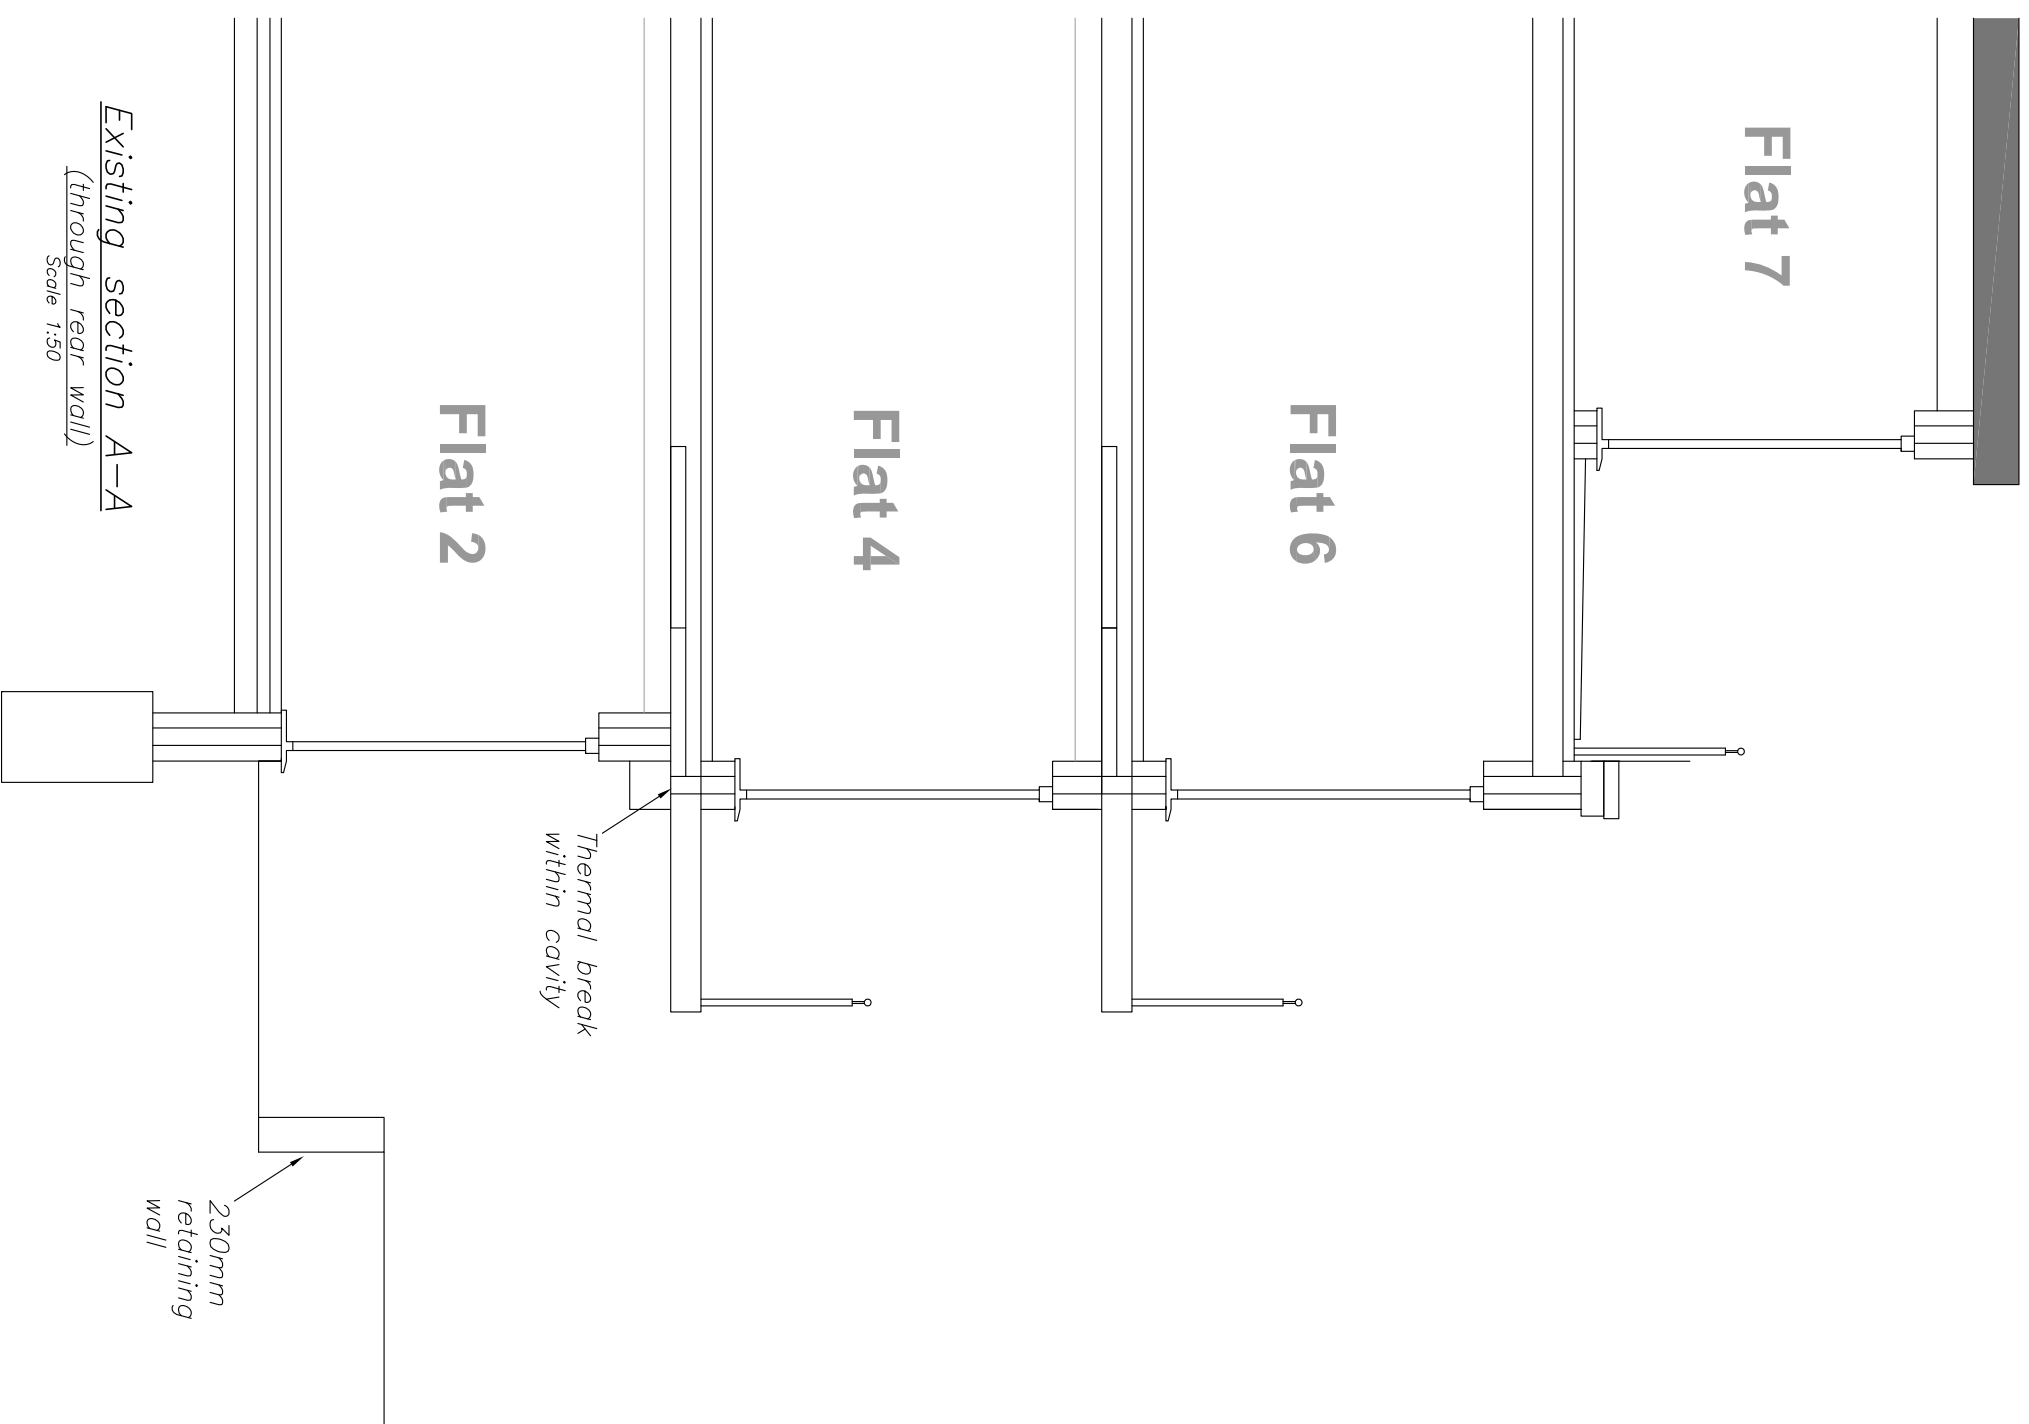

PRELIMINARY

Rev	Date	Comment
.	10.07.21	ISSUED FOR PLANNING APPROVAL

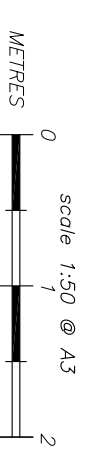

clive adams associates ltd

Consulting Engineers
Vicarage Close
Roxwell, Essex, CM1 4LR
Telephone: (01708)344344
E-mail address: design@cliveca.com

Project
Lawrence Court
120 Main Road
Sidcup, Kent
DA14 6NE

Title
Existing full height section
A-A through rear wall

Drawn	Checked	Date	Scale
M.T.	C.I.A.	May '21	1:50@A3

Drawing No	Rev
9113-02	.