



FRONT



SIDE

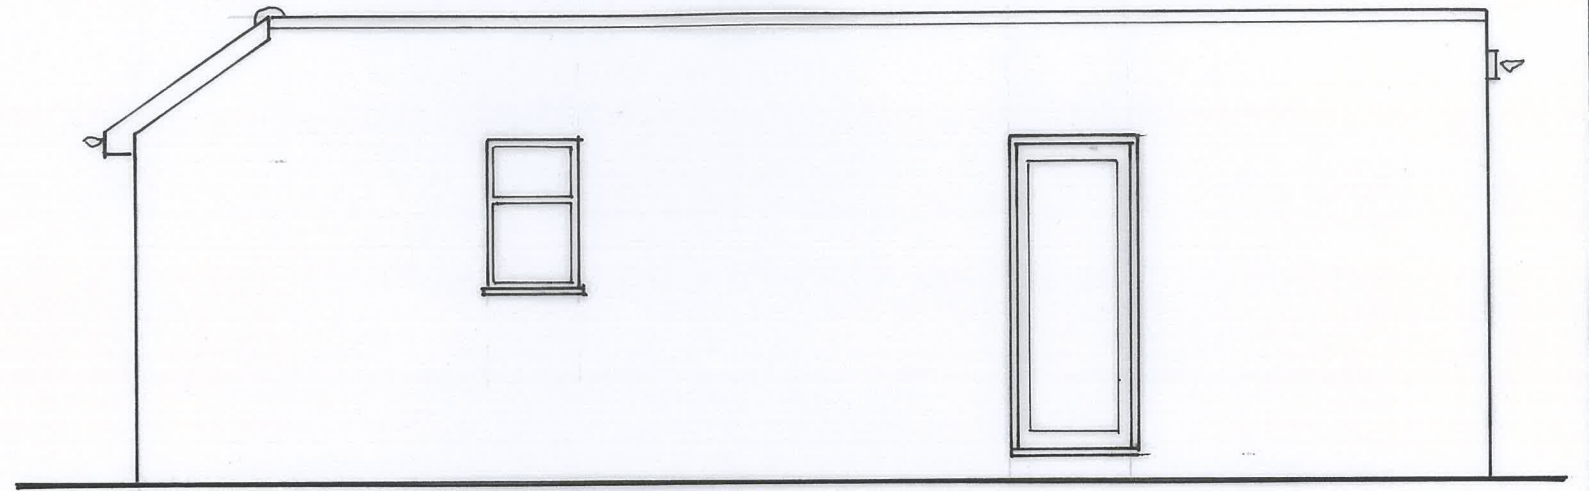

REAR

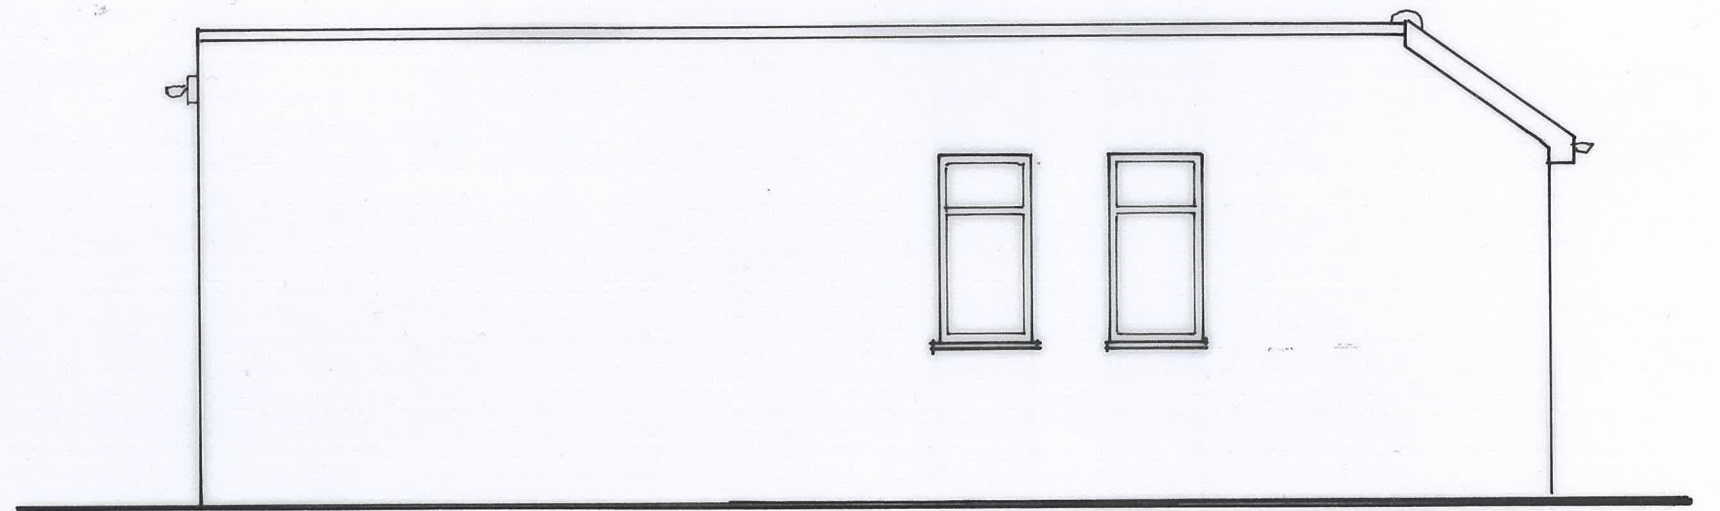

SIDE

PROPOSED ELEVATIONS

SCALE 1:50 