



SCALE 1:50

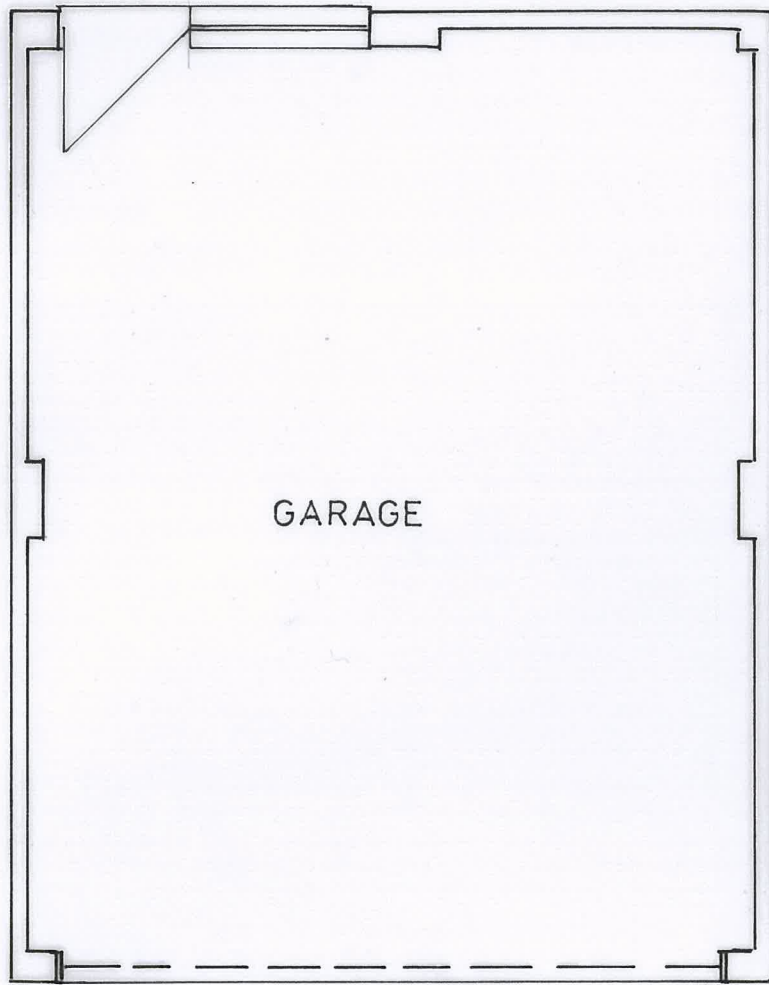

EXISTING PLAN

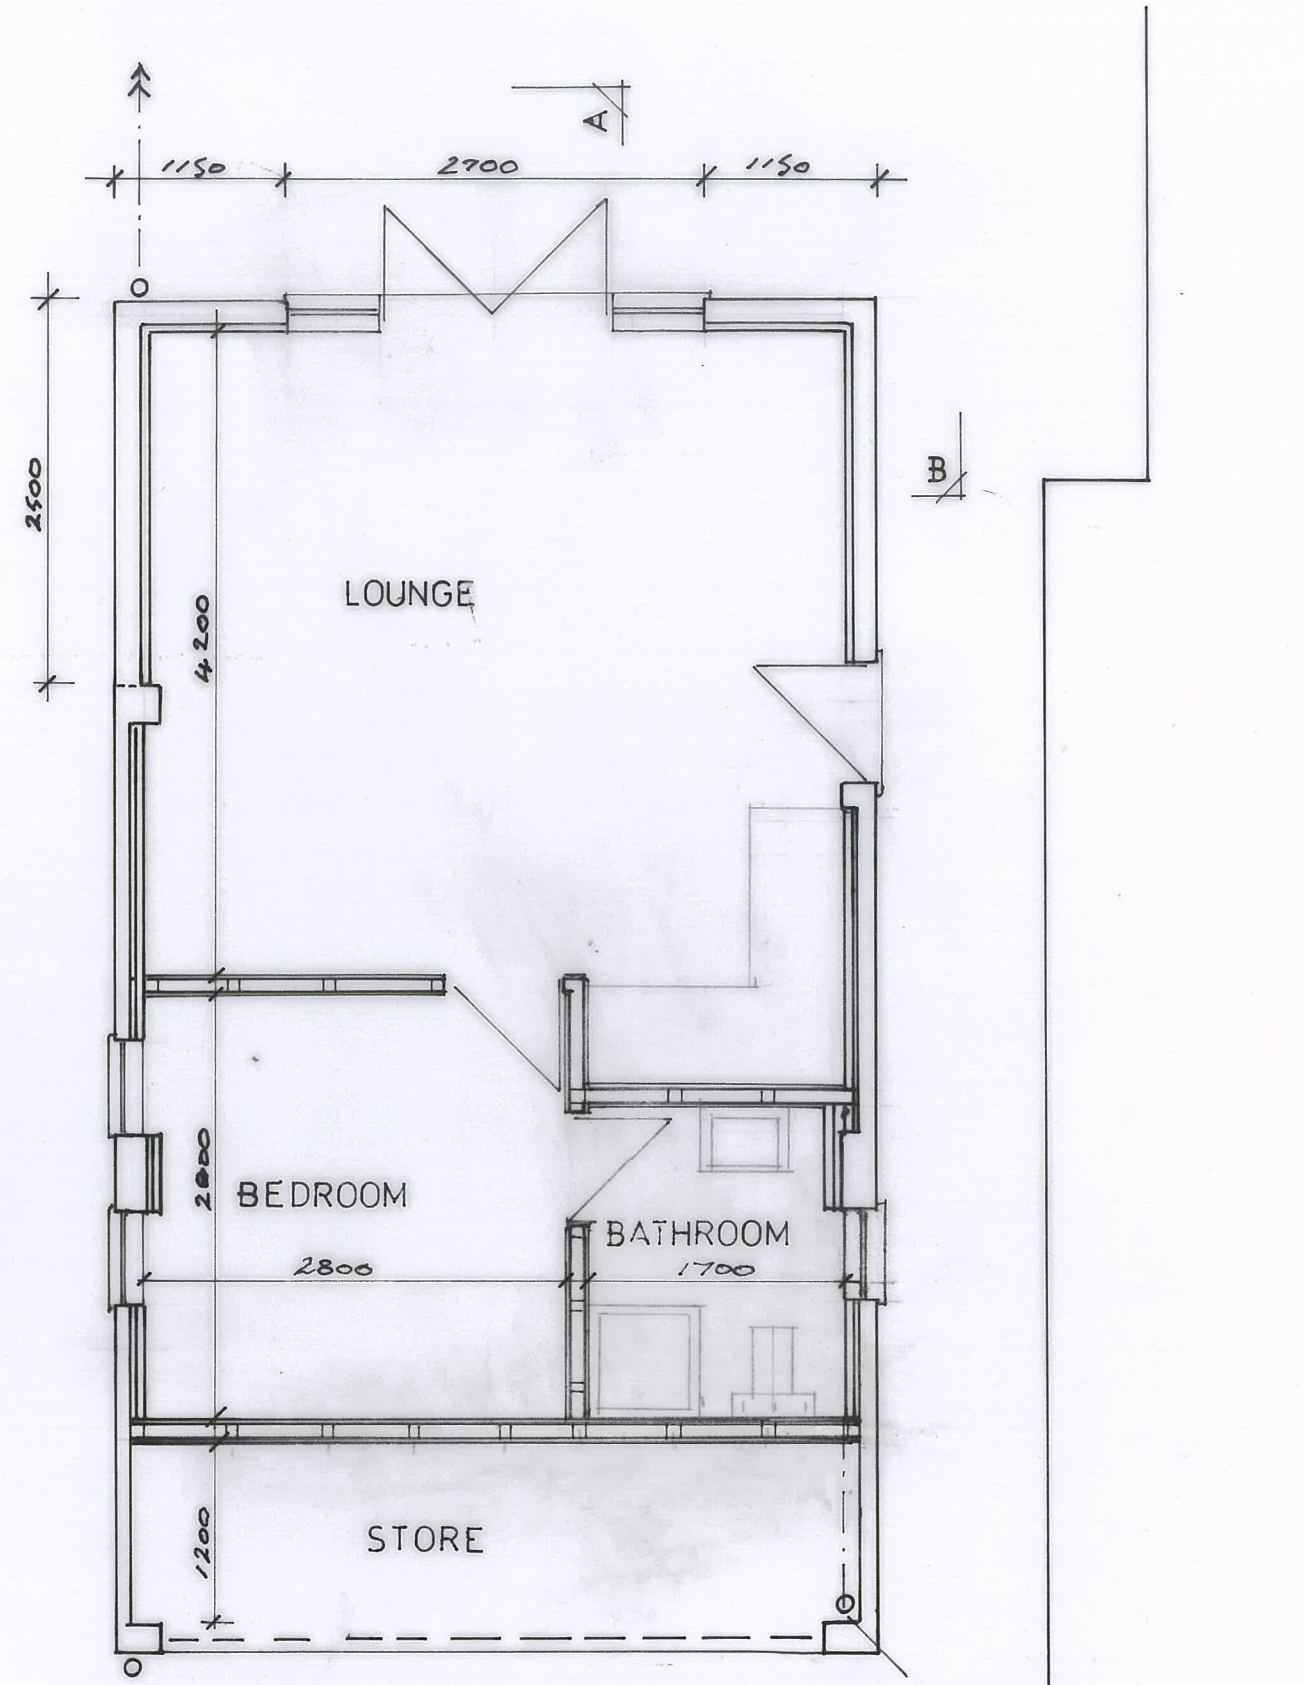

PROPOSED PLAN