




EXISTING / PROPOSED FRONT ELEVATION 1:100

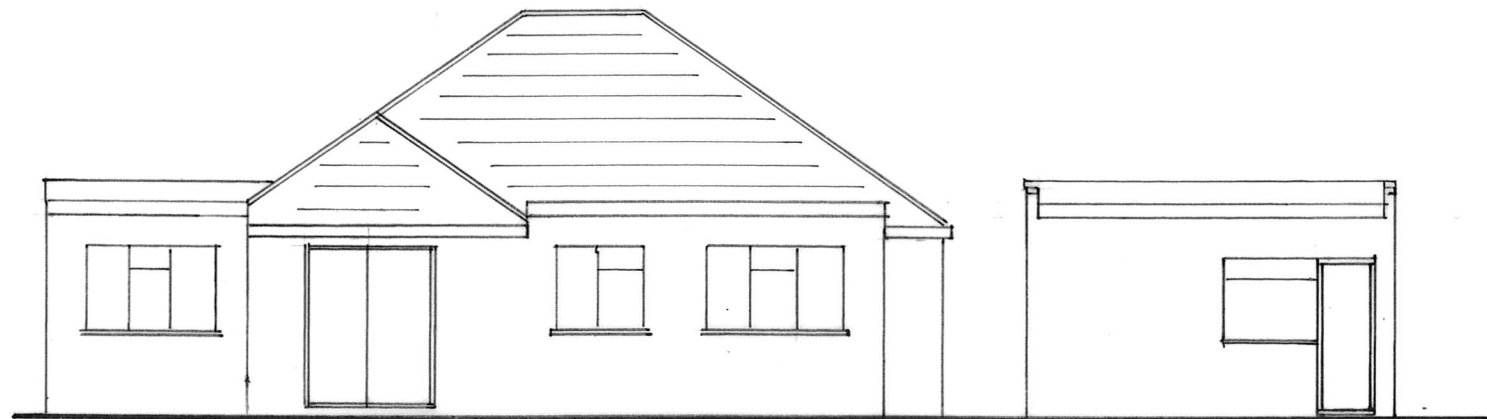


EXISTING REAR ELEVATION

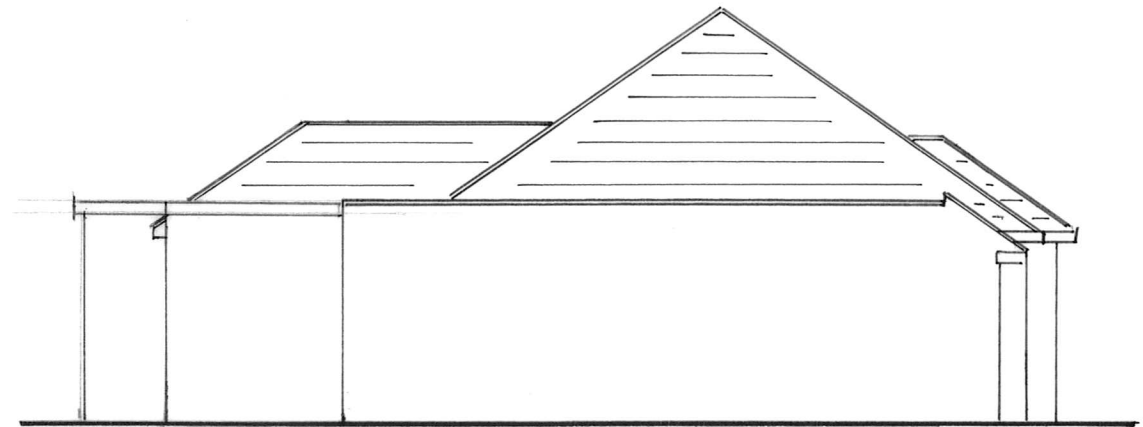

PROPOSED SIDE ELEVATION

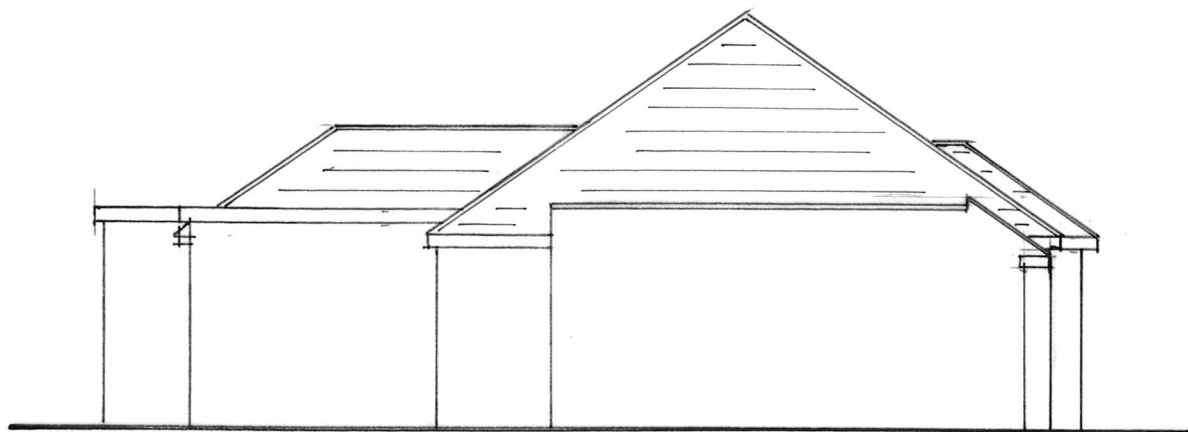

EXISTING SIDE ELEVATION

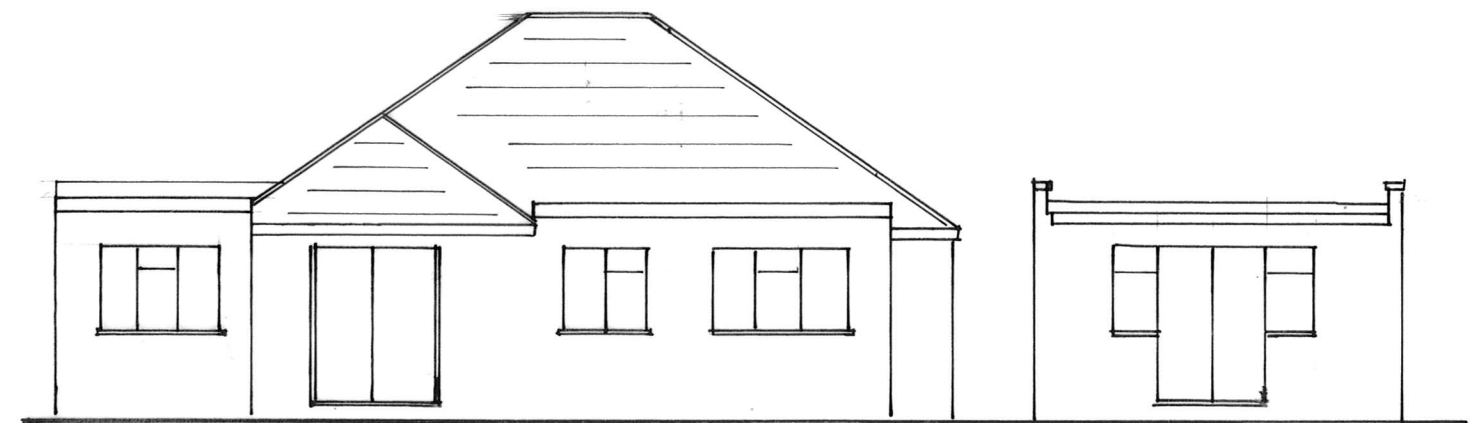

PROPOSED REAR ELEVATIONS

