
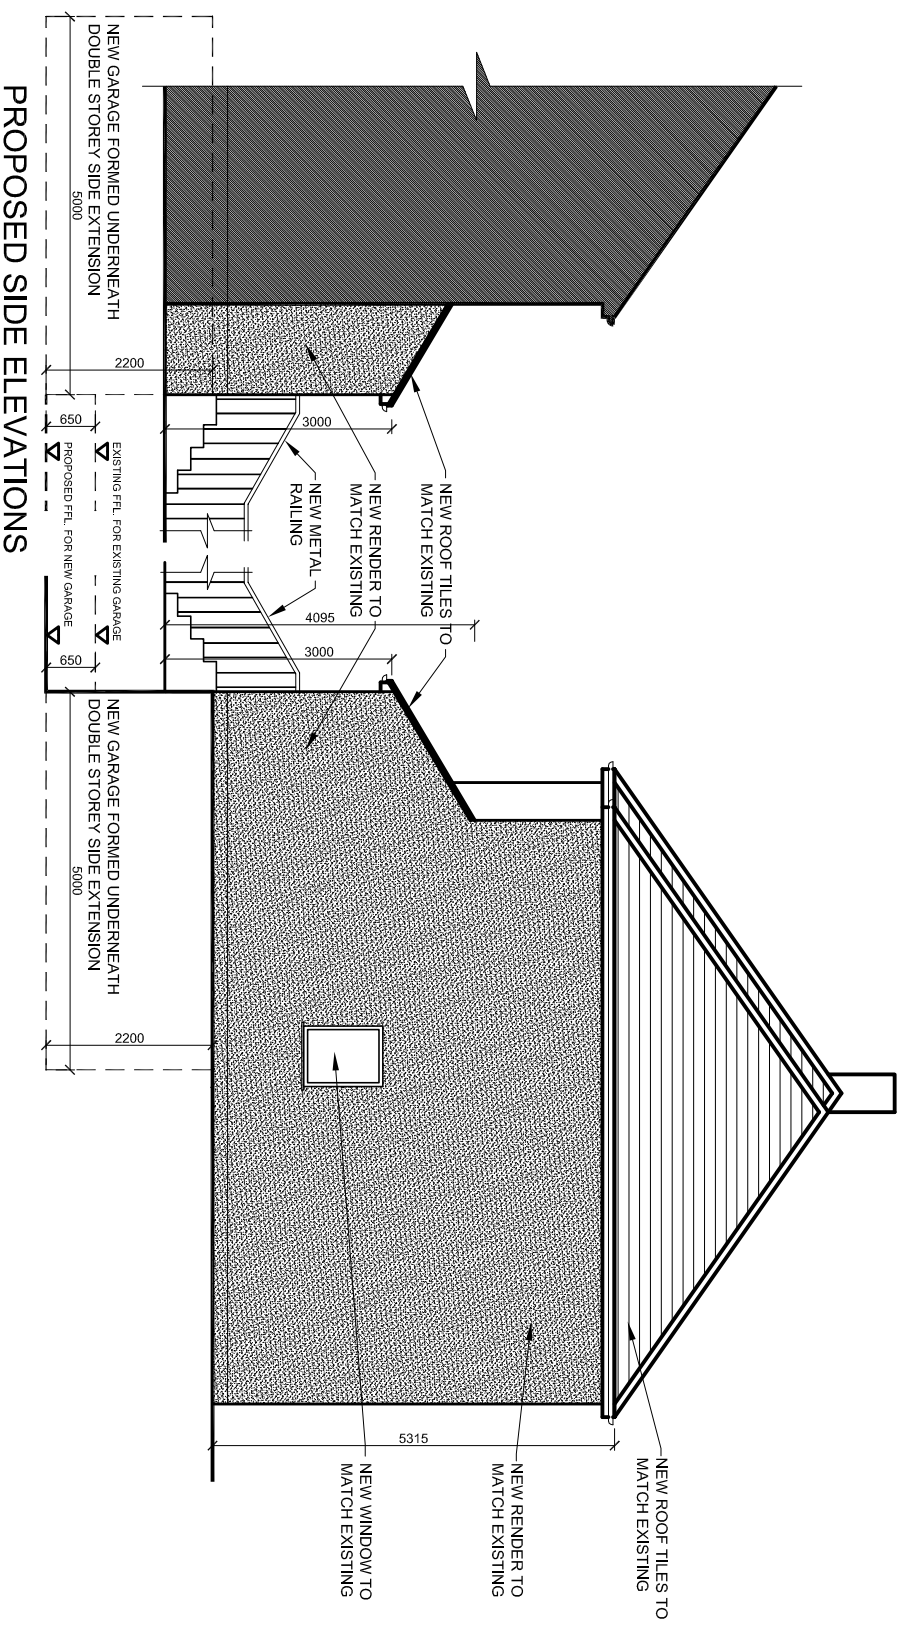


The Contractor is to check all dimensions on site and report any discrepancies to the Contract Administrator. This drawing is to be read in conjunction with all other standard documentation. Dimensions are not to be scaled from this drawing.

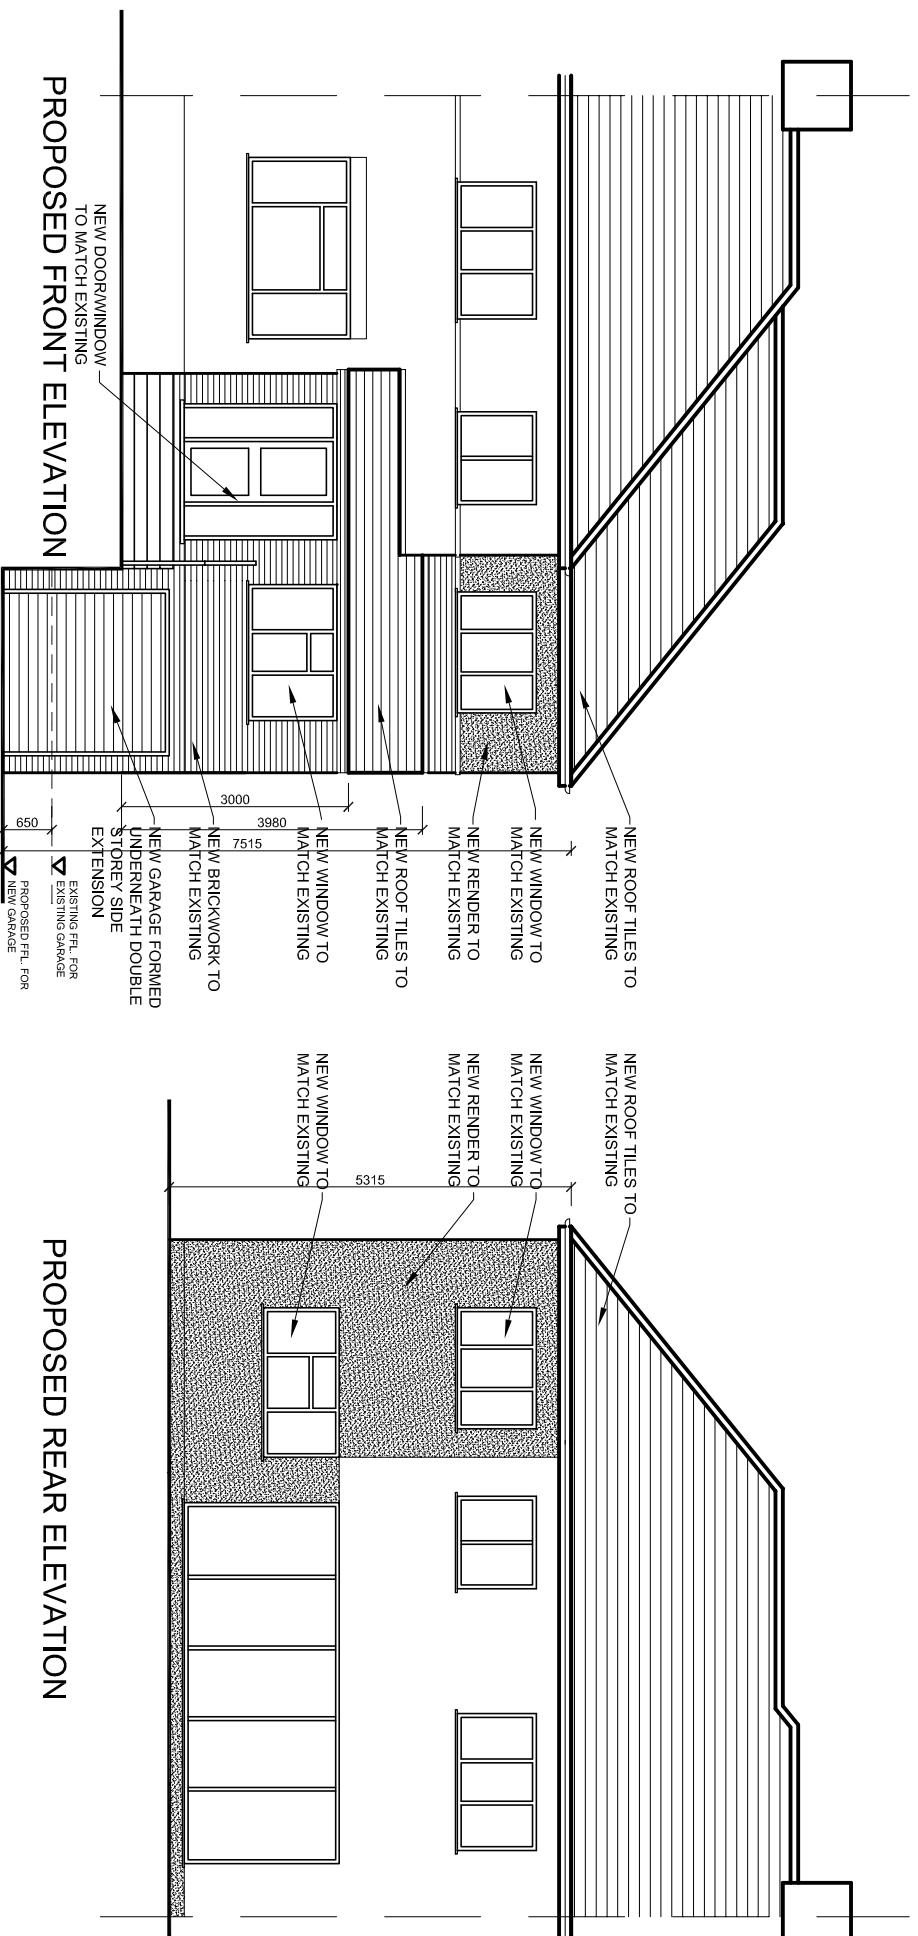

rev.	description	date	chkd.

14 Leechcroft Avenue
 Sidcup Kent DA15 8RS
 020 3004 9238
 07931 931 035
 s.nagpal@dapconsultants.co.uk
 www.dapconsultants.co.uk

project : 26 Brasted Close
 Bexleyheath

drawing title :
 Proposed Elevations

drawn: SN	chkd : SS	date:31.08.2021
status: Planning	scale: 1:100@A3	
proj no : 1763	drg no: 03	rev no: