
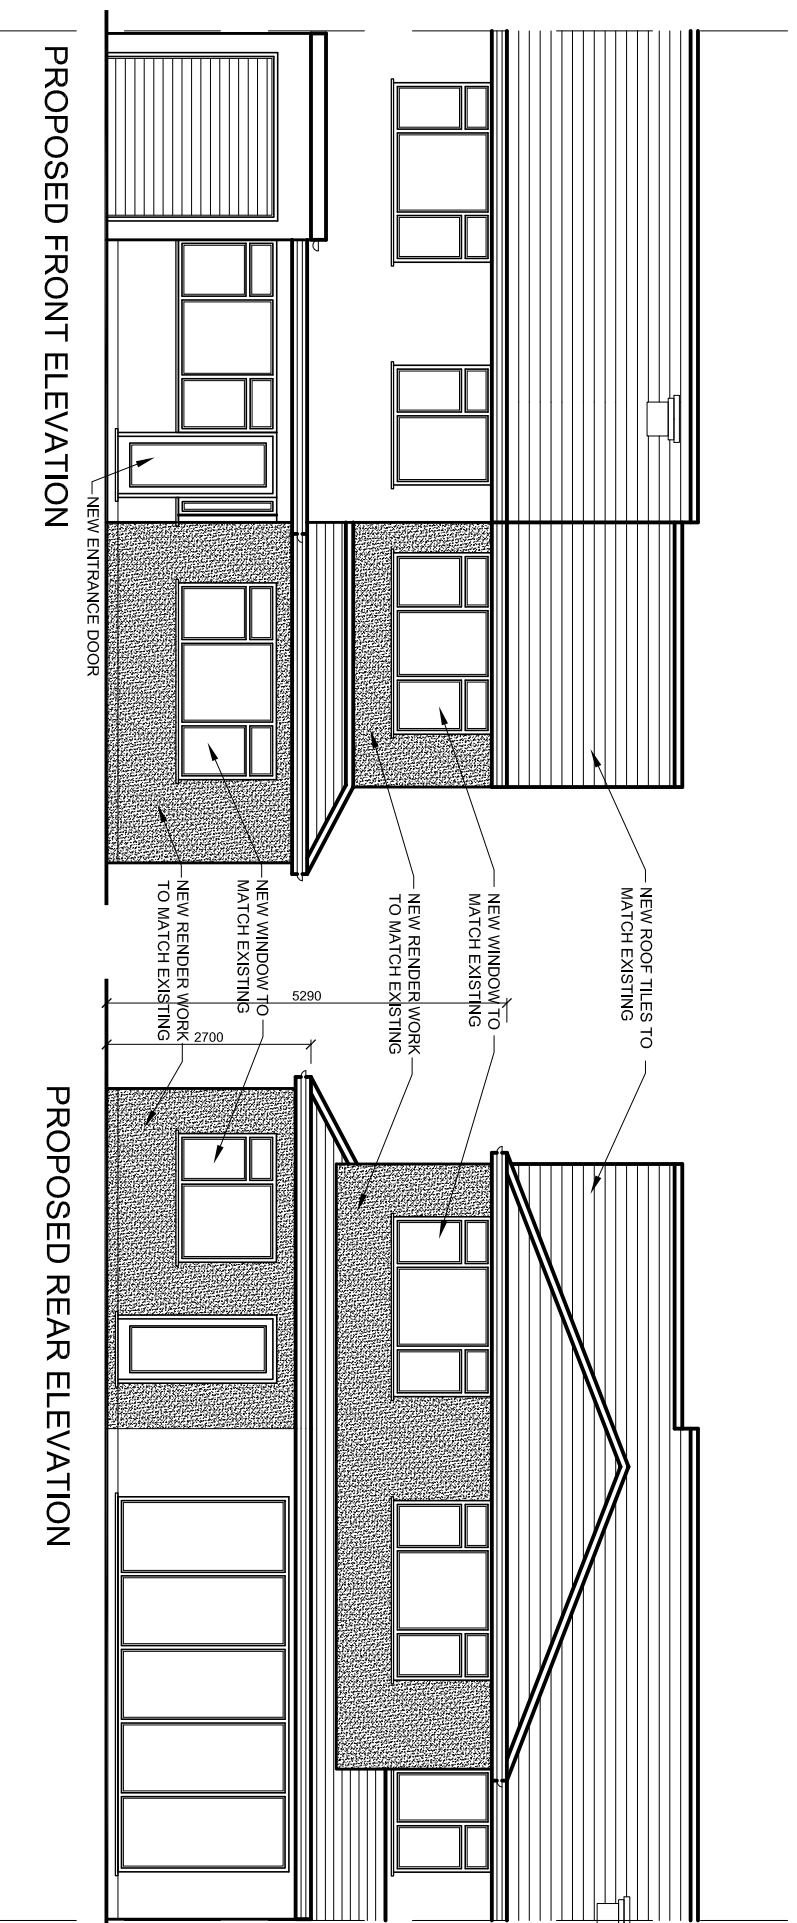


The Contractor is to check all dimensions on site and report any discrepancies to the Contract Administrator. This drawing is to be read in conjunction with all other standard documentation. Dimensions are not to be scaled from this drawing.

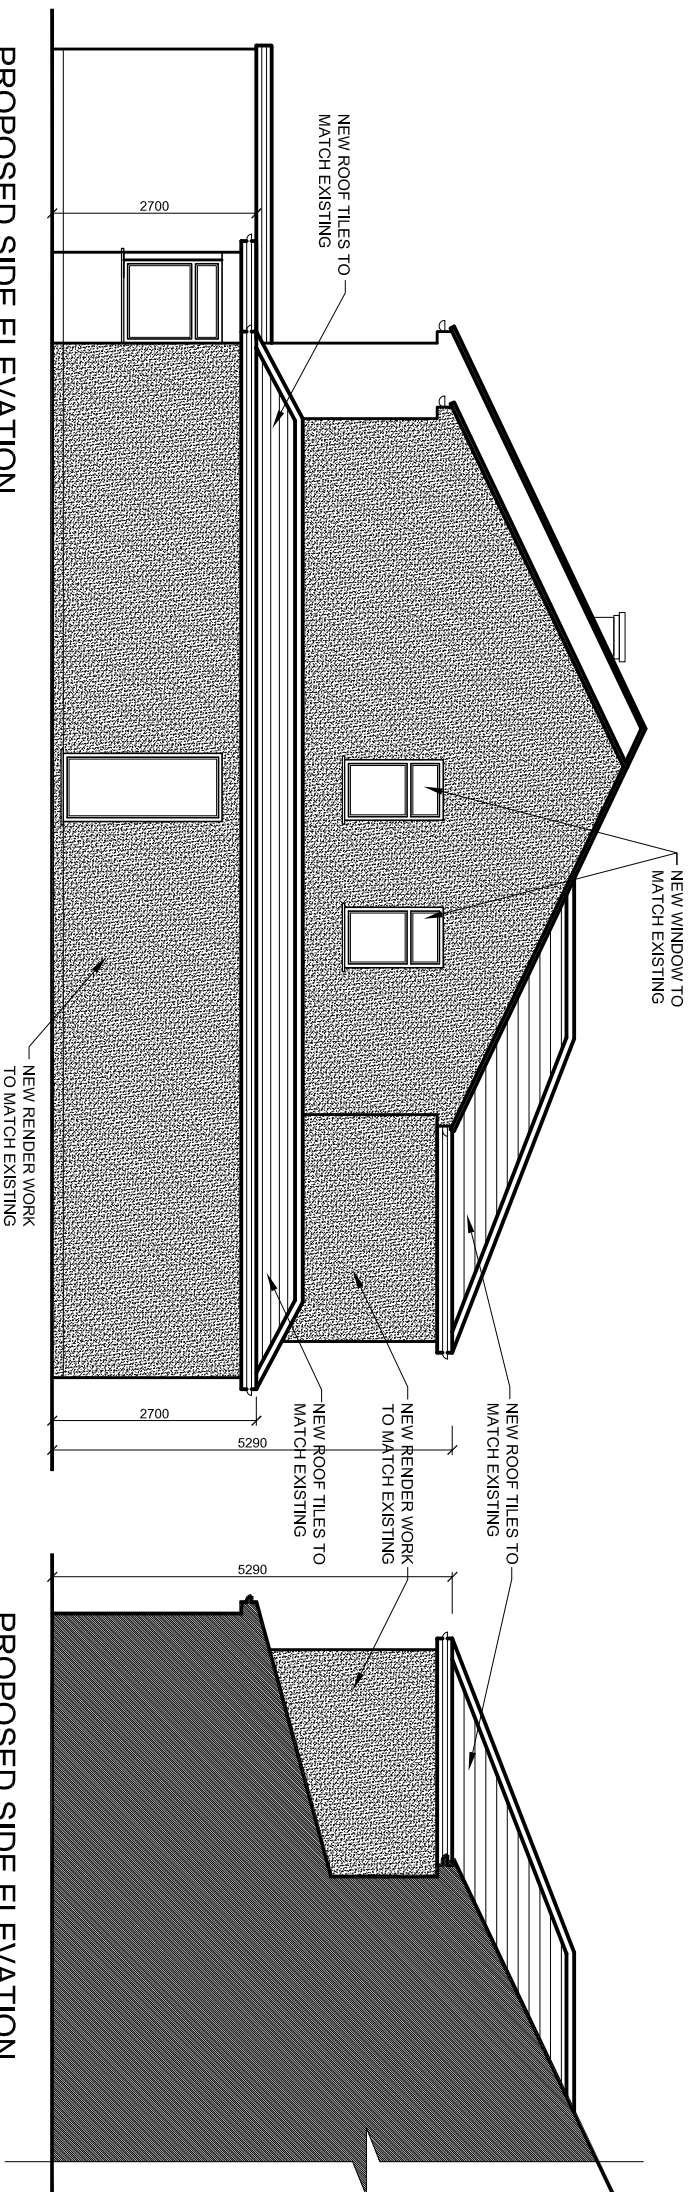

rev.	description	date	chkd.
	10 Winborne Avenue Chislehurst BR7 6RQ 020 3004 9238 07931 931 035 s.nagpal@dapconsultants.co.uk www.dapconsultants.co.uk		

project : **23 Lesney Park**
Erith

drawing title : **Proposed Elevations**

drawn: SN	chkd : SS	date: 17.08.21
status: Planning	scale: 1:100@A3	
proj no : 1754	drg no: 04	rev no: