


Section 1.1



Section 2.2

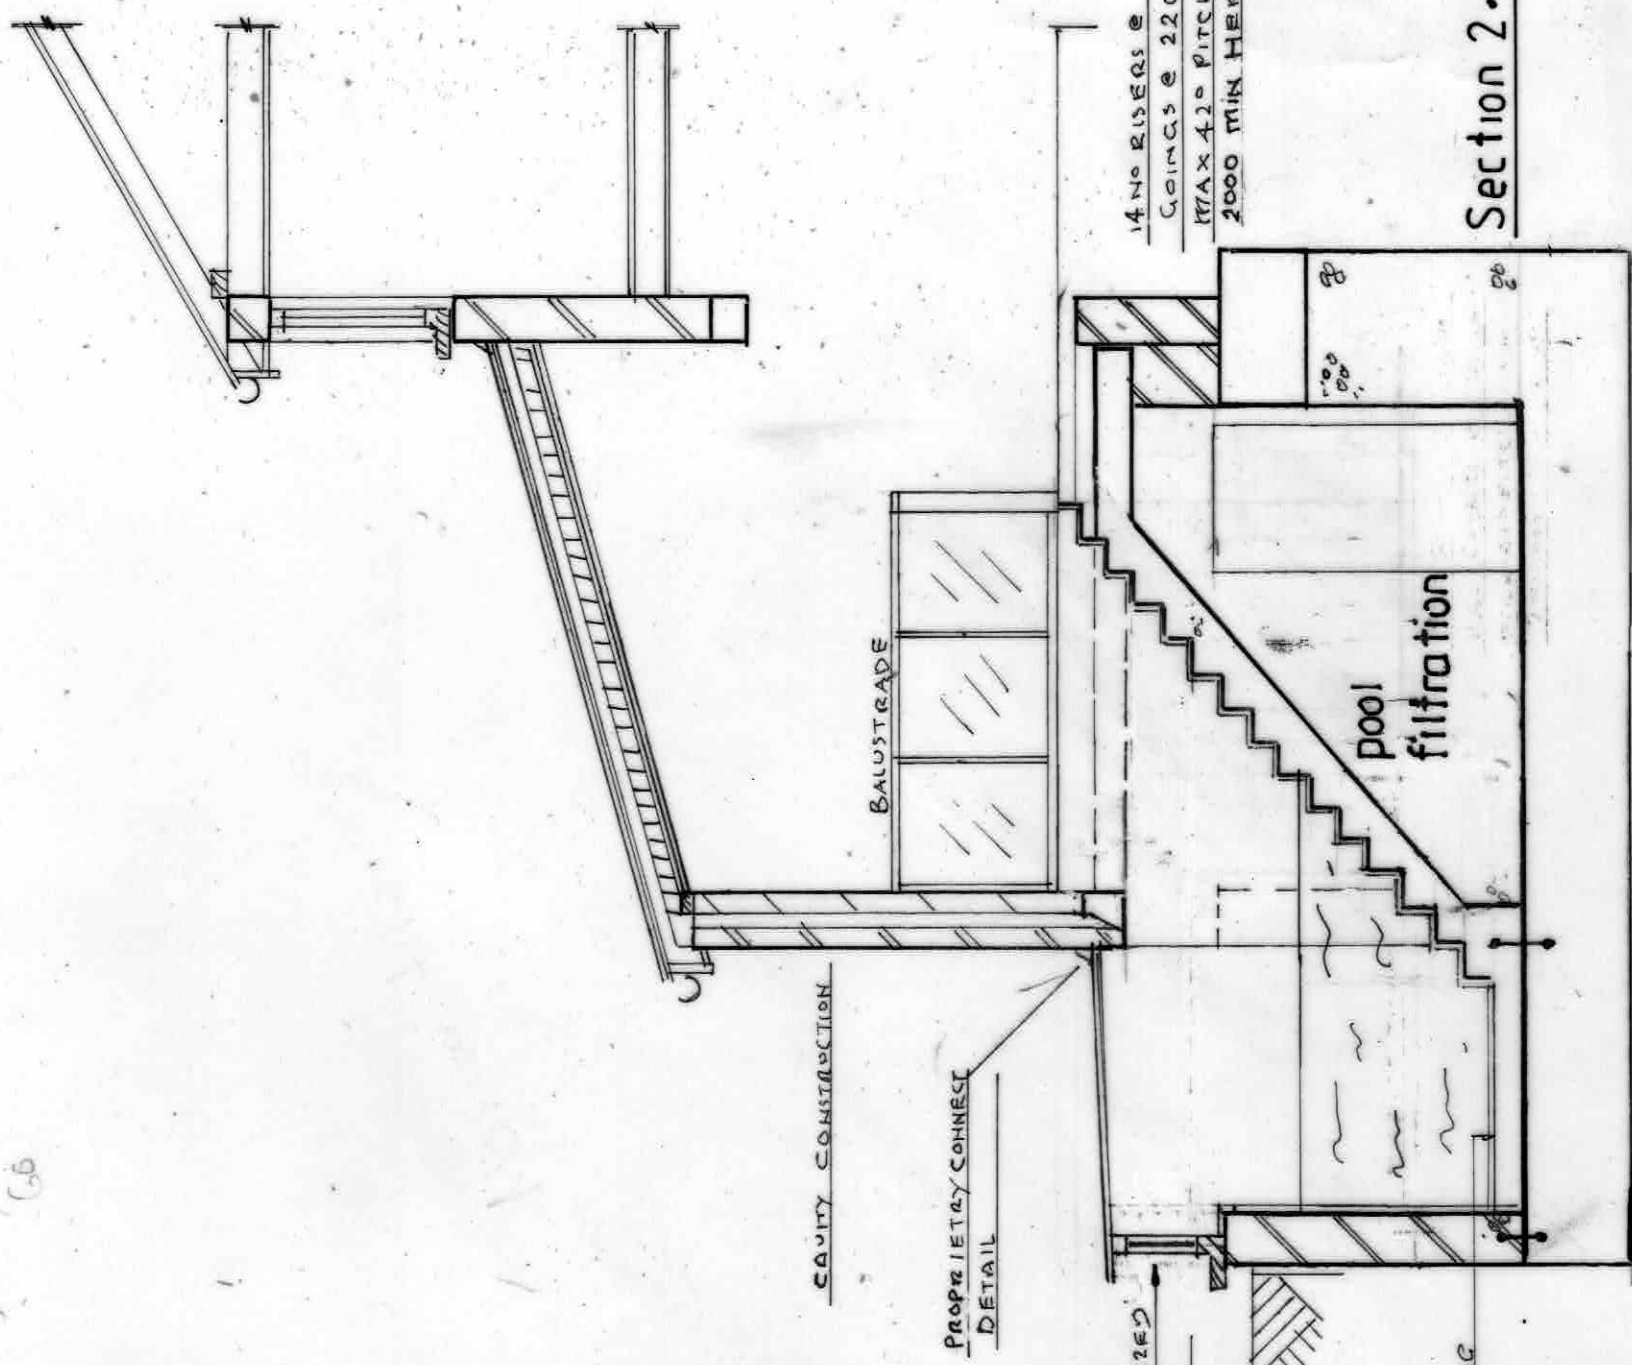

SCALE 1:50

