

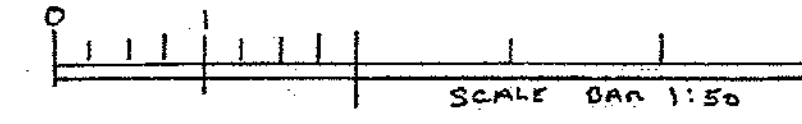


NOTES:

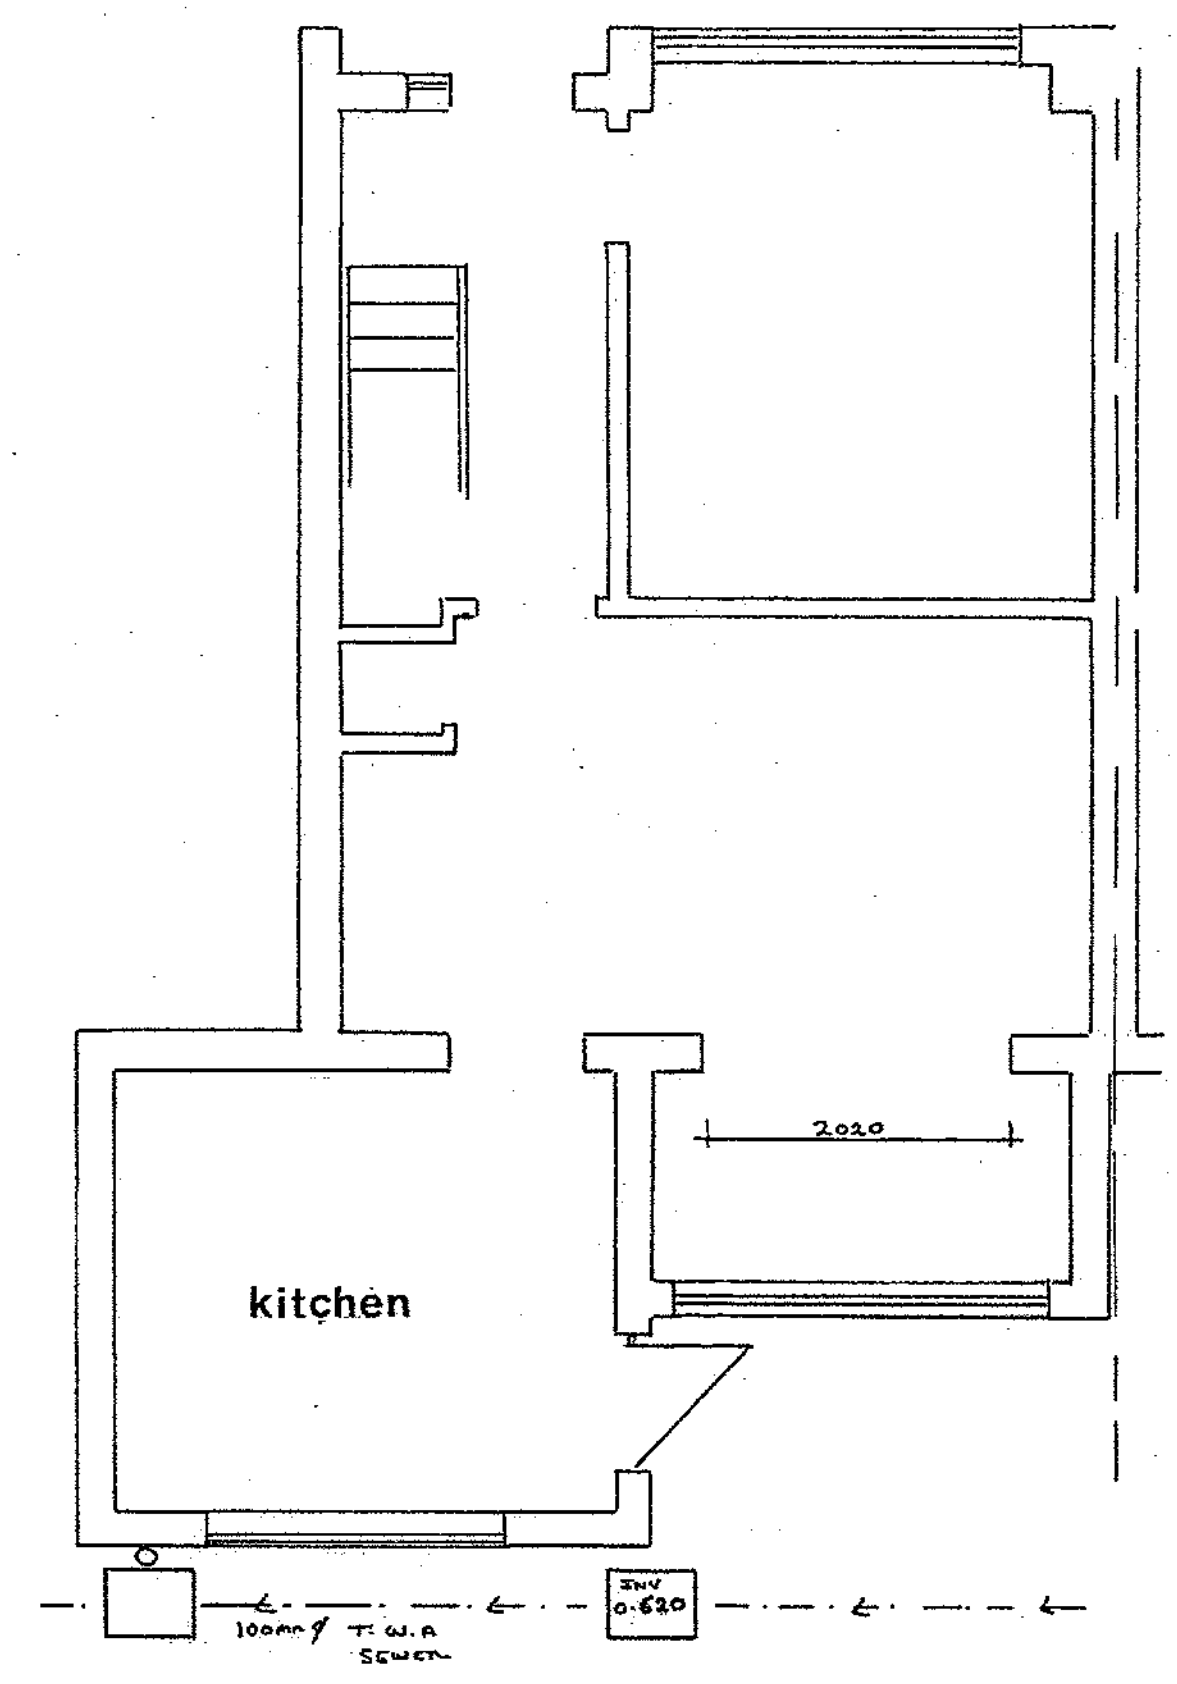


F/F


GROUND

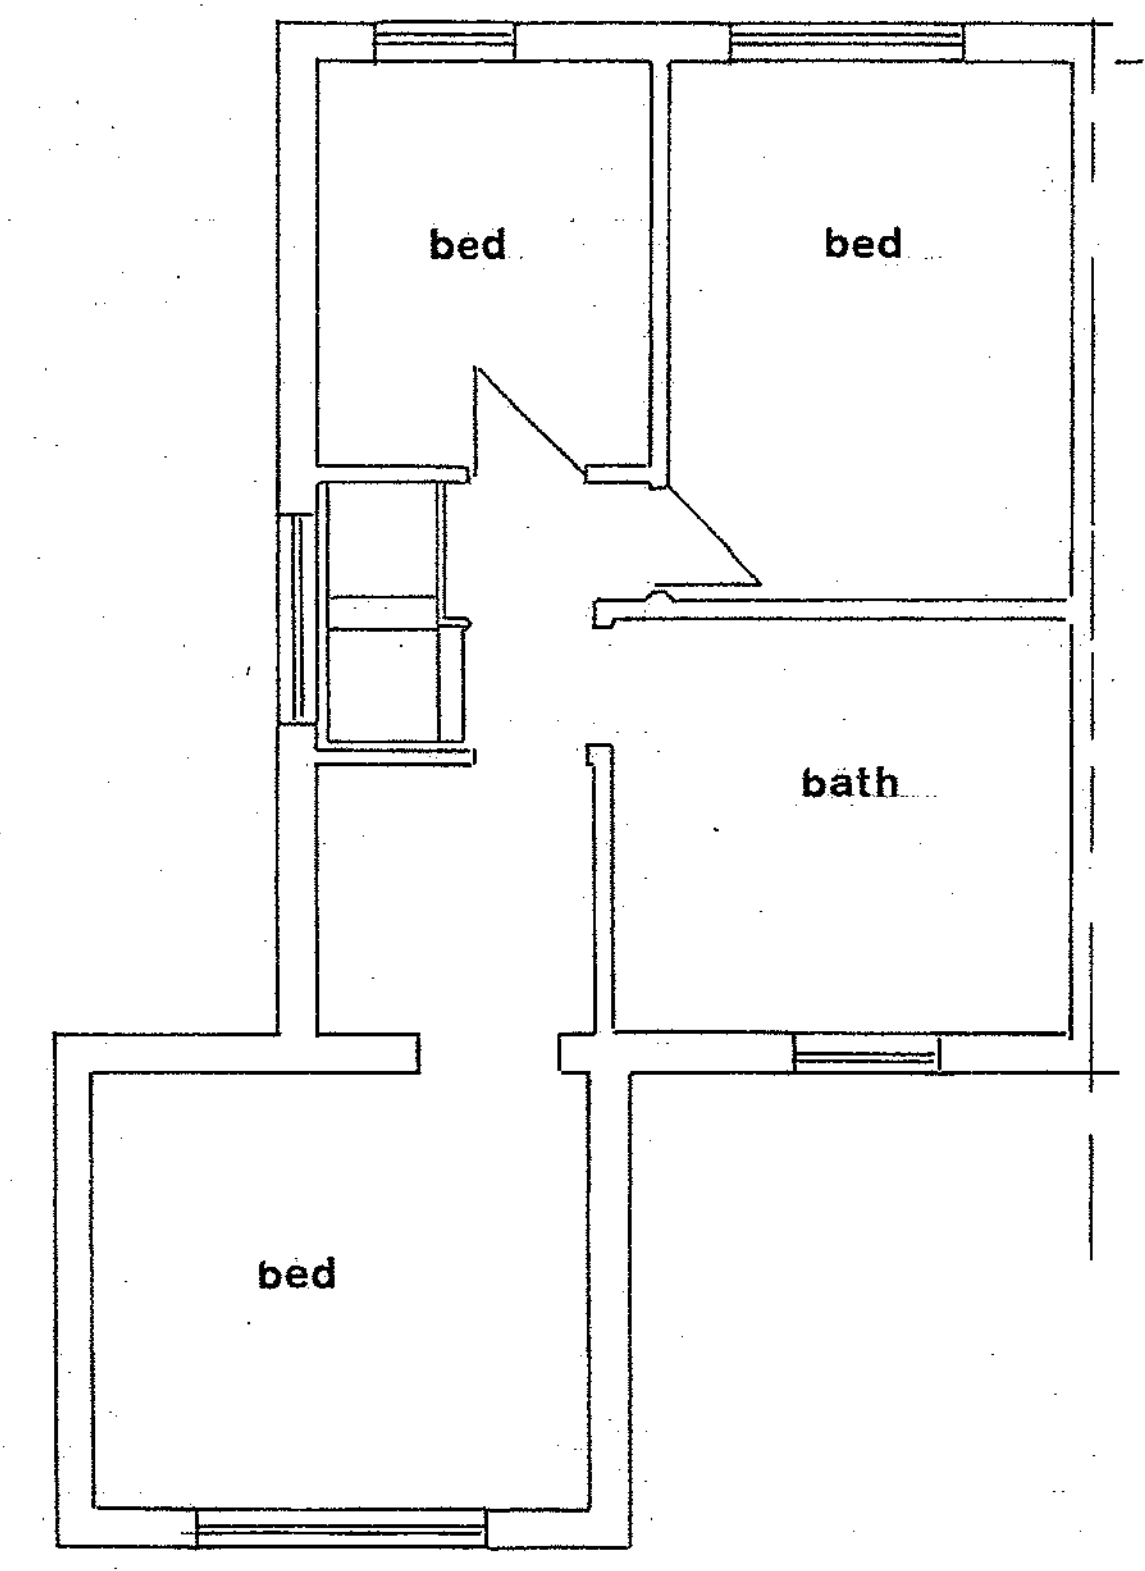

SIDE

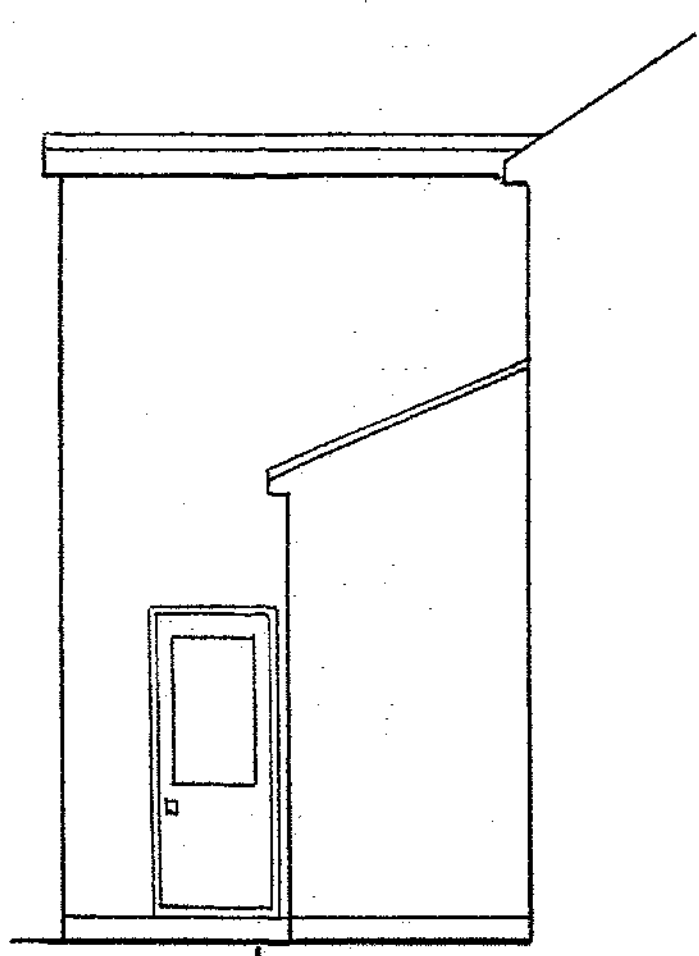

REAR

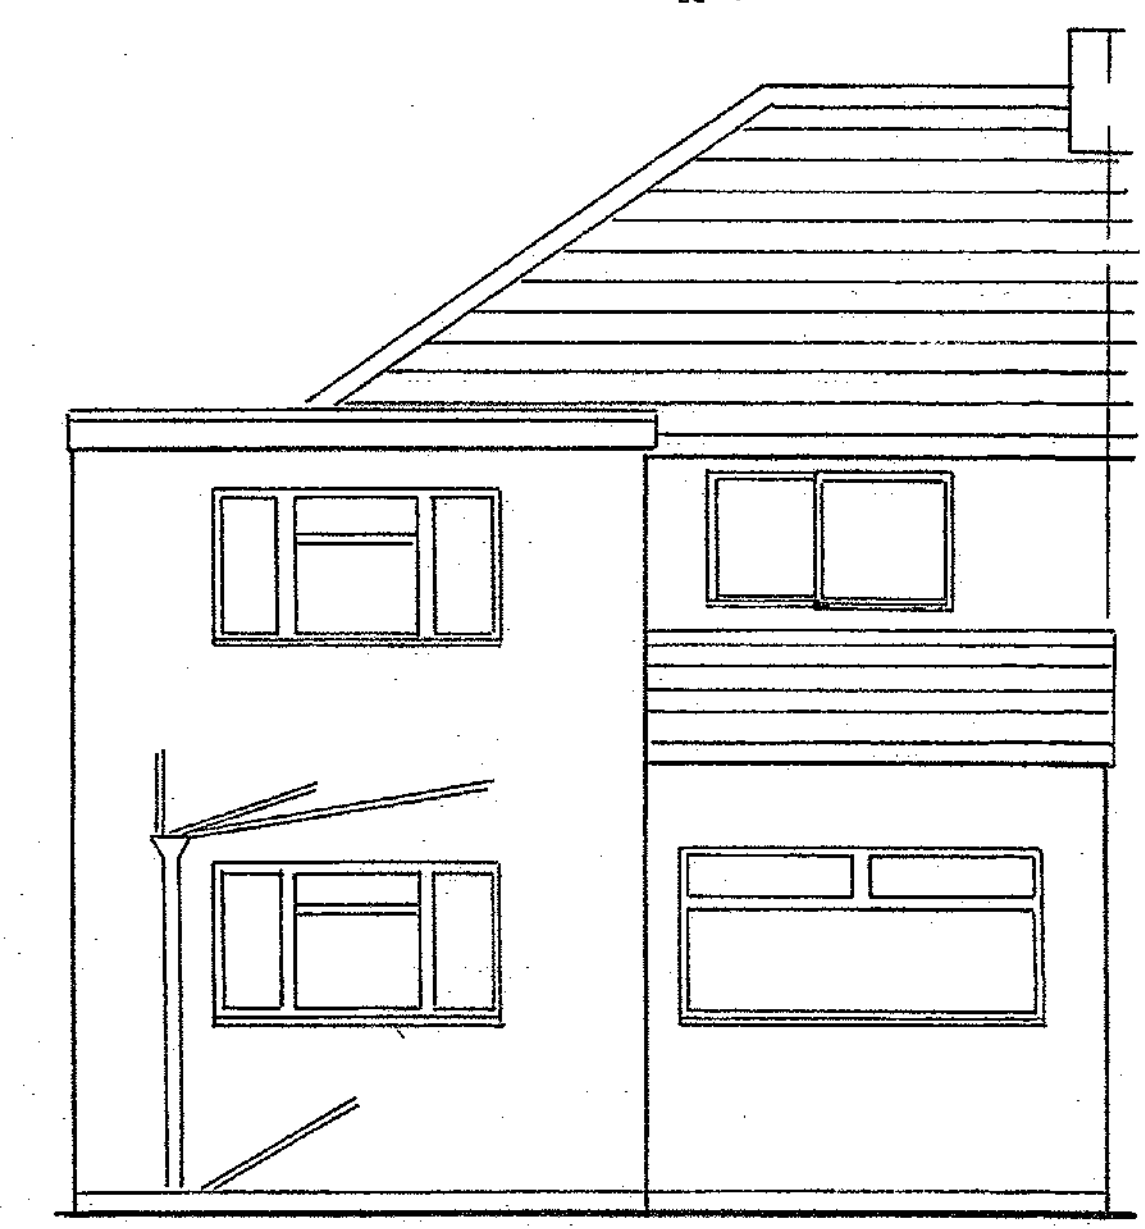

A	
Date	Revisions
© copyright:	
DEVELOPMENT MANAGEMENT	
21 SEP 2021	
ALLGY	
COPY TO	
ACK	
21/02967/FUL	
Client	T CAMPEY
Job Title	127 DAYS LANE DA15 8JT
Drawing Title	EXISTING LAYOUT ELEVATIONS
Scale	1:50
Date	JUNE 2021
Drawn By	A.L.E
Drawing No.	CAMPEY / ONE
Rev.	