



1

Location Plan

1 : 1250

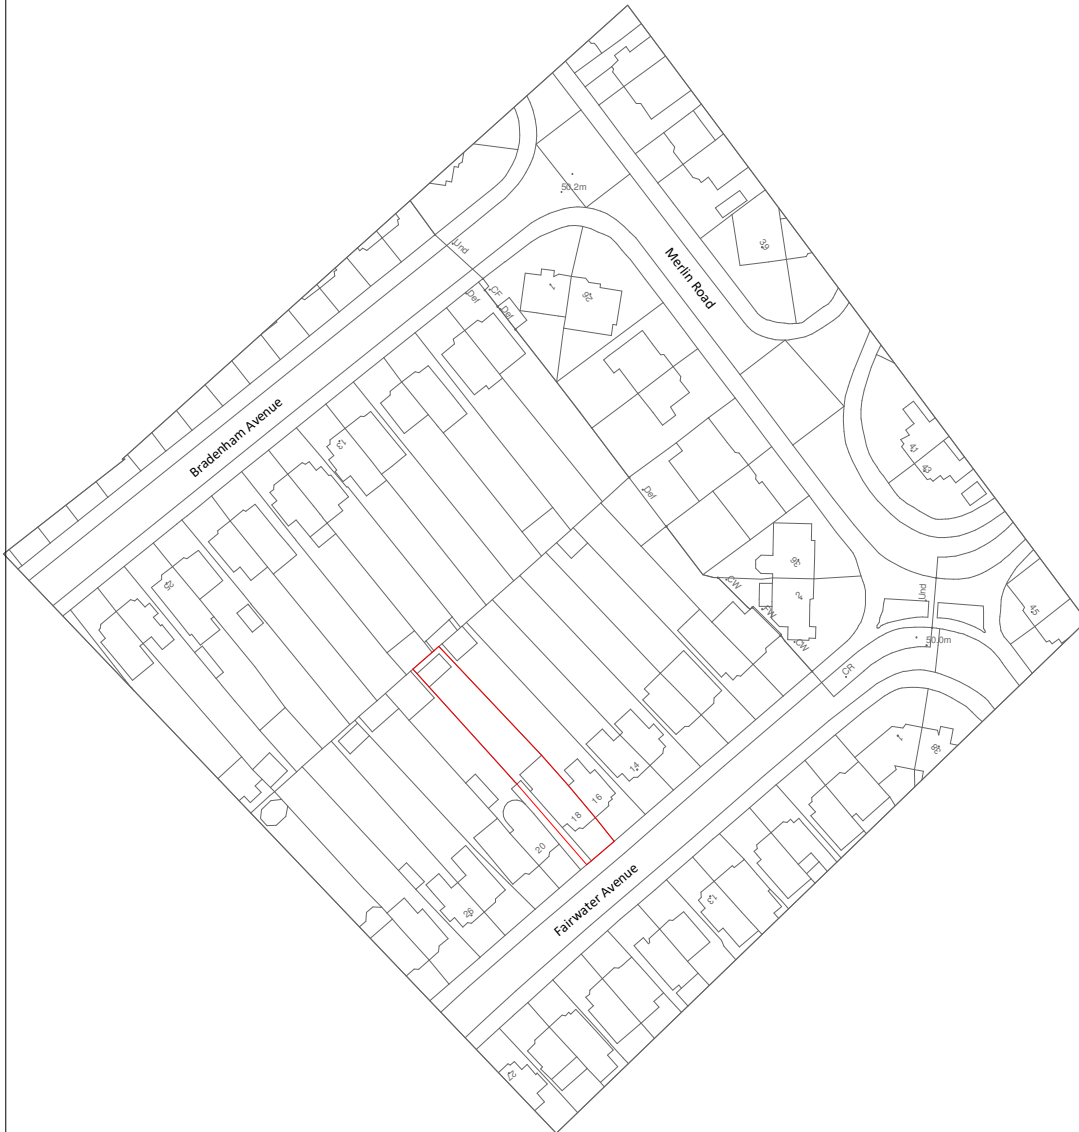

© This drawing is the property of Bluelime Retail Ltd who retain the sole copyright of its contents & it may not be reproduced in part or in whole without written permission

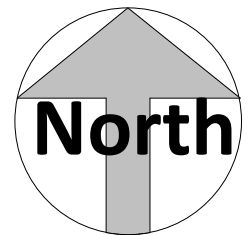

Amendments

Rev	Init	Date	Description

Project:

**18 Fairwater Avenue Welling
Kent DA16 2HY**

Title:
**Planning Drawings
Location plan 1-1250**

Bluelime Retail Ltd /
Bluelime Home
Design LLP. Design,
Project
Management, Build



Thames Innovation
Center, Veridion
Way, Veridion Park,
Erith, Kent DA18 4AL

Tel: 01322 521026

**18 Fairwater Avenue
Single Storey Rear Extension
with Part First Floor Infill**

Drawn by: Z.A	Scale: 1 : 1250	Date: 25/08/21
-------------------------	---------------------------	--------------------------

Drawing number: 01	Rev:
------------------------------	------



Do not scale from this drawing. Dimensions to be checked on site.