
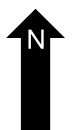
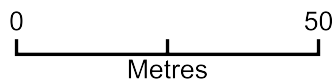


Location plan

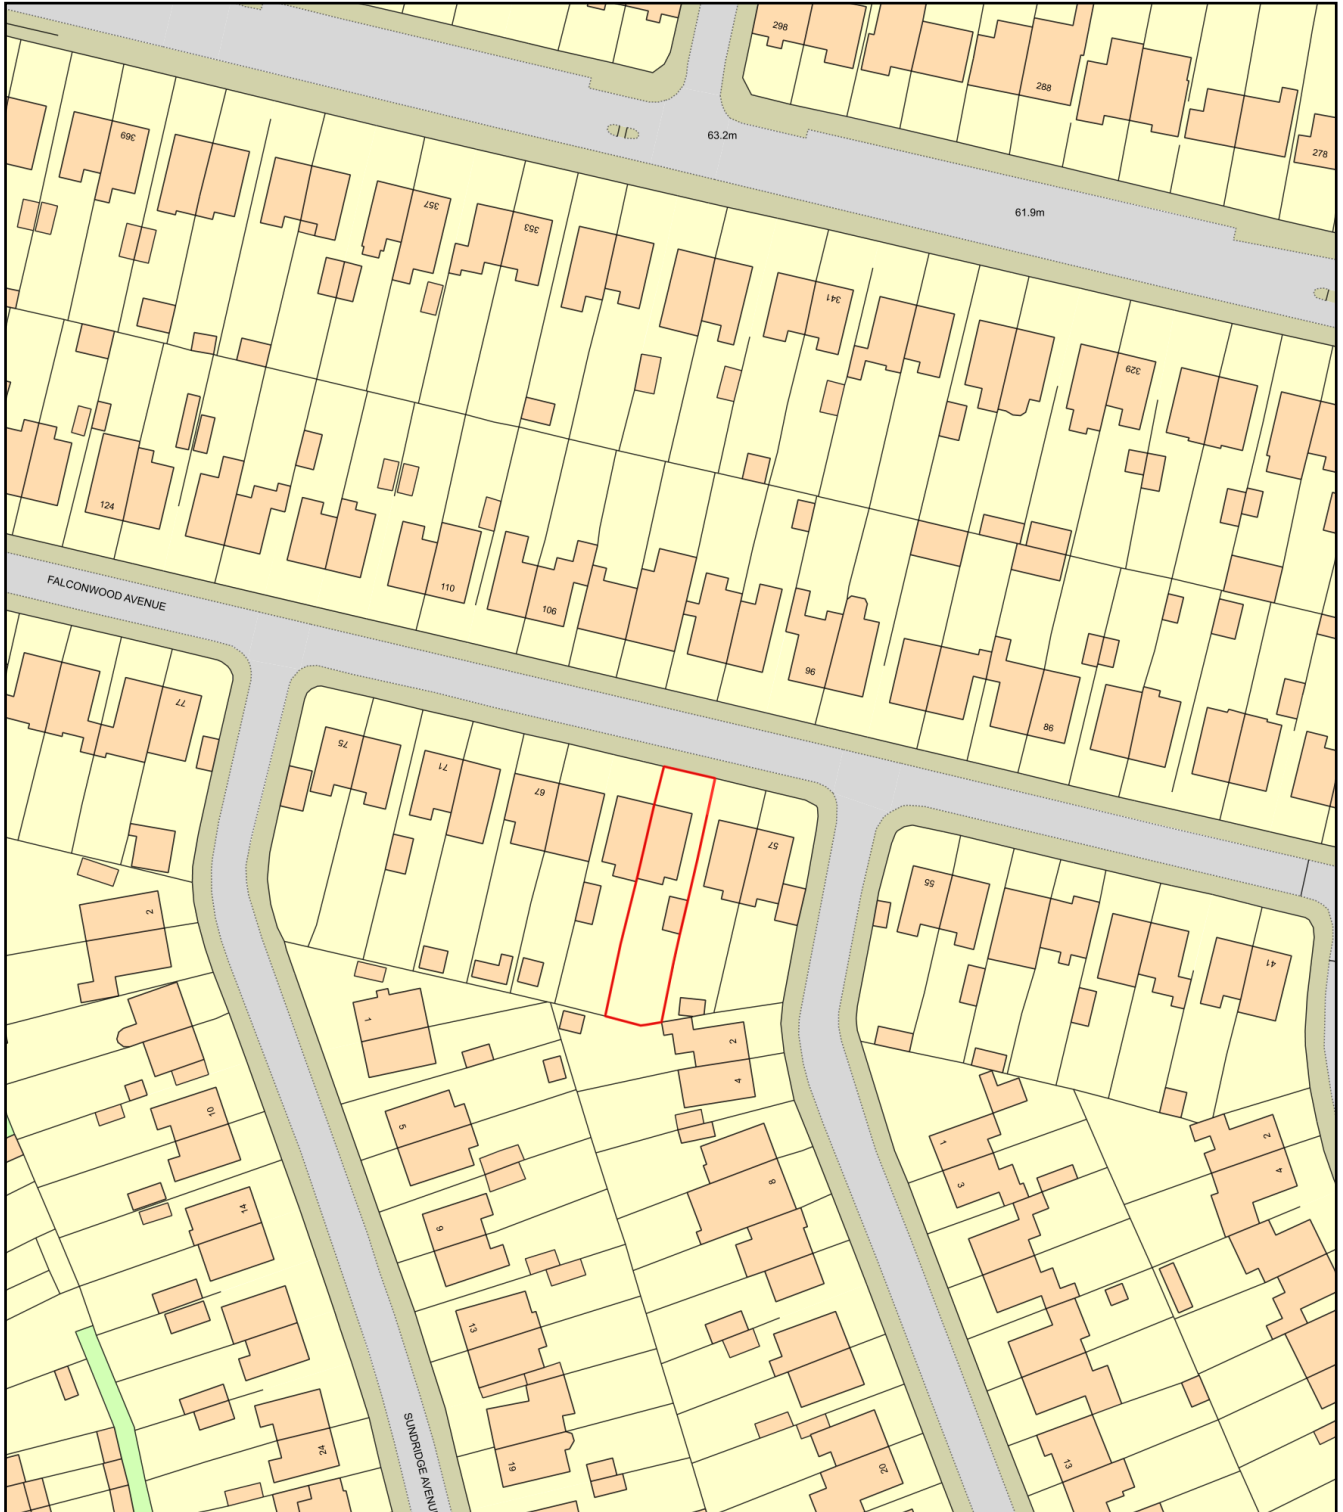

Plan Produced for: 90008968 MR A DEADMAN

Date Produced: 27 Sep 2021

Plan Reference Number: TQRQM21270161152621

Scale: 1:1250 @ A4