


Existing Block Plan - Scale 1:200

DO NOT SCALE  
 These drawings and designs are  
 the copyright of  
**SEVENCROFT LTD.**

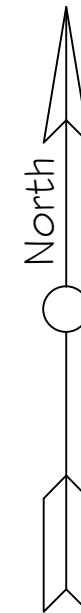

Existing Site Location Plan - Scale 1:1250

Proposed Flat Development at 17B Nuxley Road,  
 Belvedere, Kent DA17 5JE

Date Jan 2021  
 Drawing No. 2021/02/01 @A3

CORPORATE ARCHITECTURE  
 & DESIGN GROUP



**SEVENCROFT  
 LTD.**

277 Canterbury Road, Kennington  
 Ashford, Kent TN24 9QW  
 Tel : 01233 625553  
 E-mail : sevencroft@hotmail.co.uk