


DO NOT SCALE
 These drawings and designs are
 the copyright of
SEVENCROFT LTD.

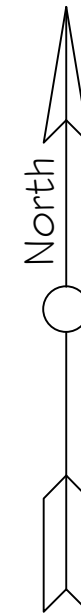

Proposed Block Plan - Scale 1:200



Proposed Site Location Plan - Scale 1:1250

Proposed Flat Development at 17B Nuxley Road,
 Belvedere, Kent DA17 5JE

Date Jan 2021
 Drawing No. 2021/02/07@A3

CORPORATE ARCHITECTURE
 & DESIGN GROUP



SEVENCROFT LTD.

277 Canterbury Road, Kennington
 Ashford, Kent TN24 9QW
 Tel : 01233 625553
 E-mail : sevencroft@hotmail.co.uk