






PA21/10790/04

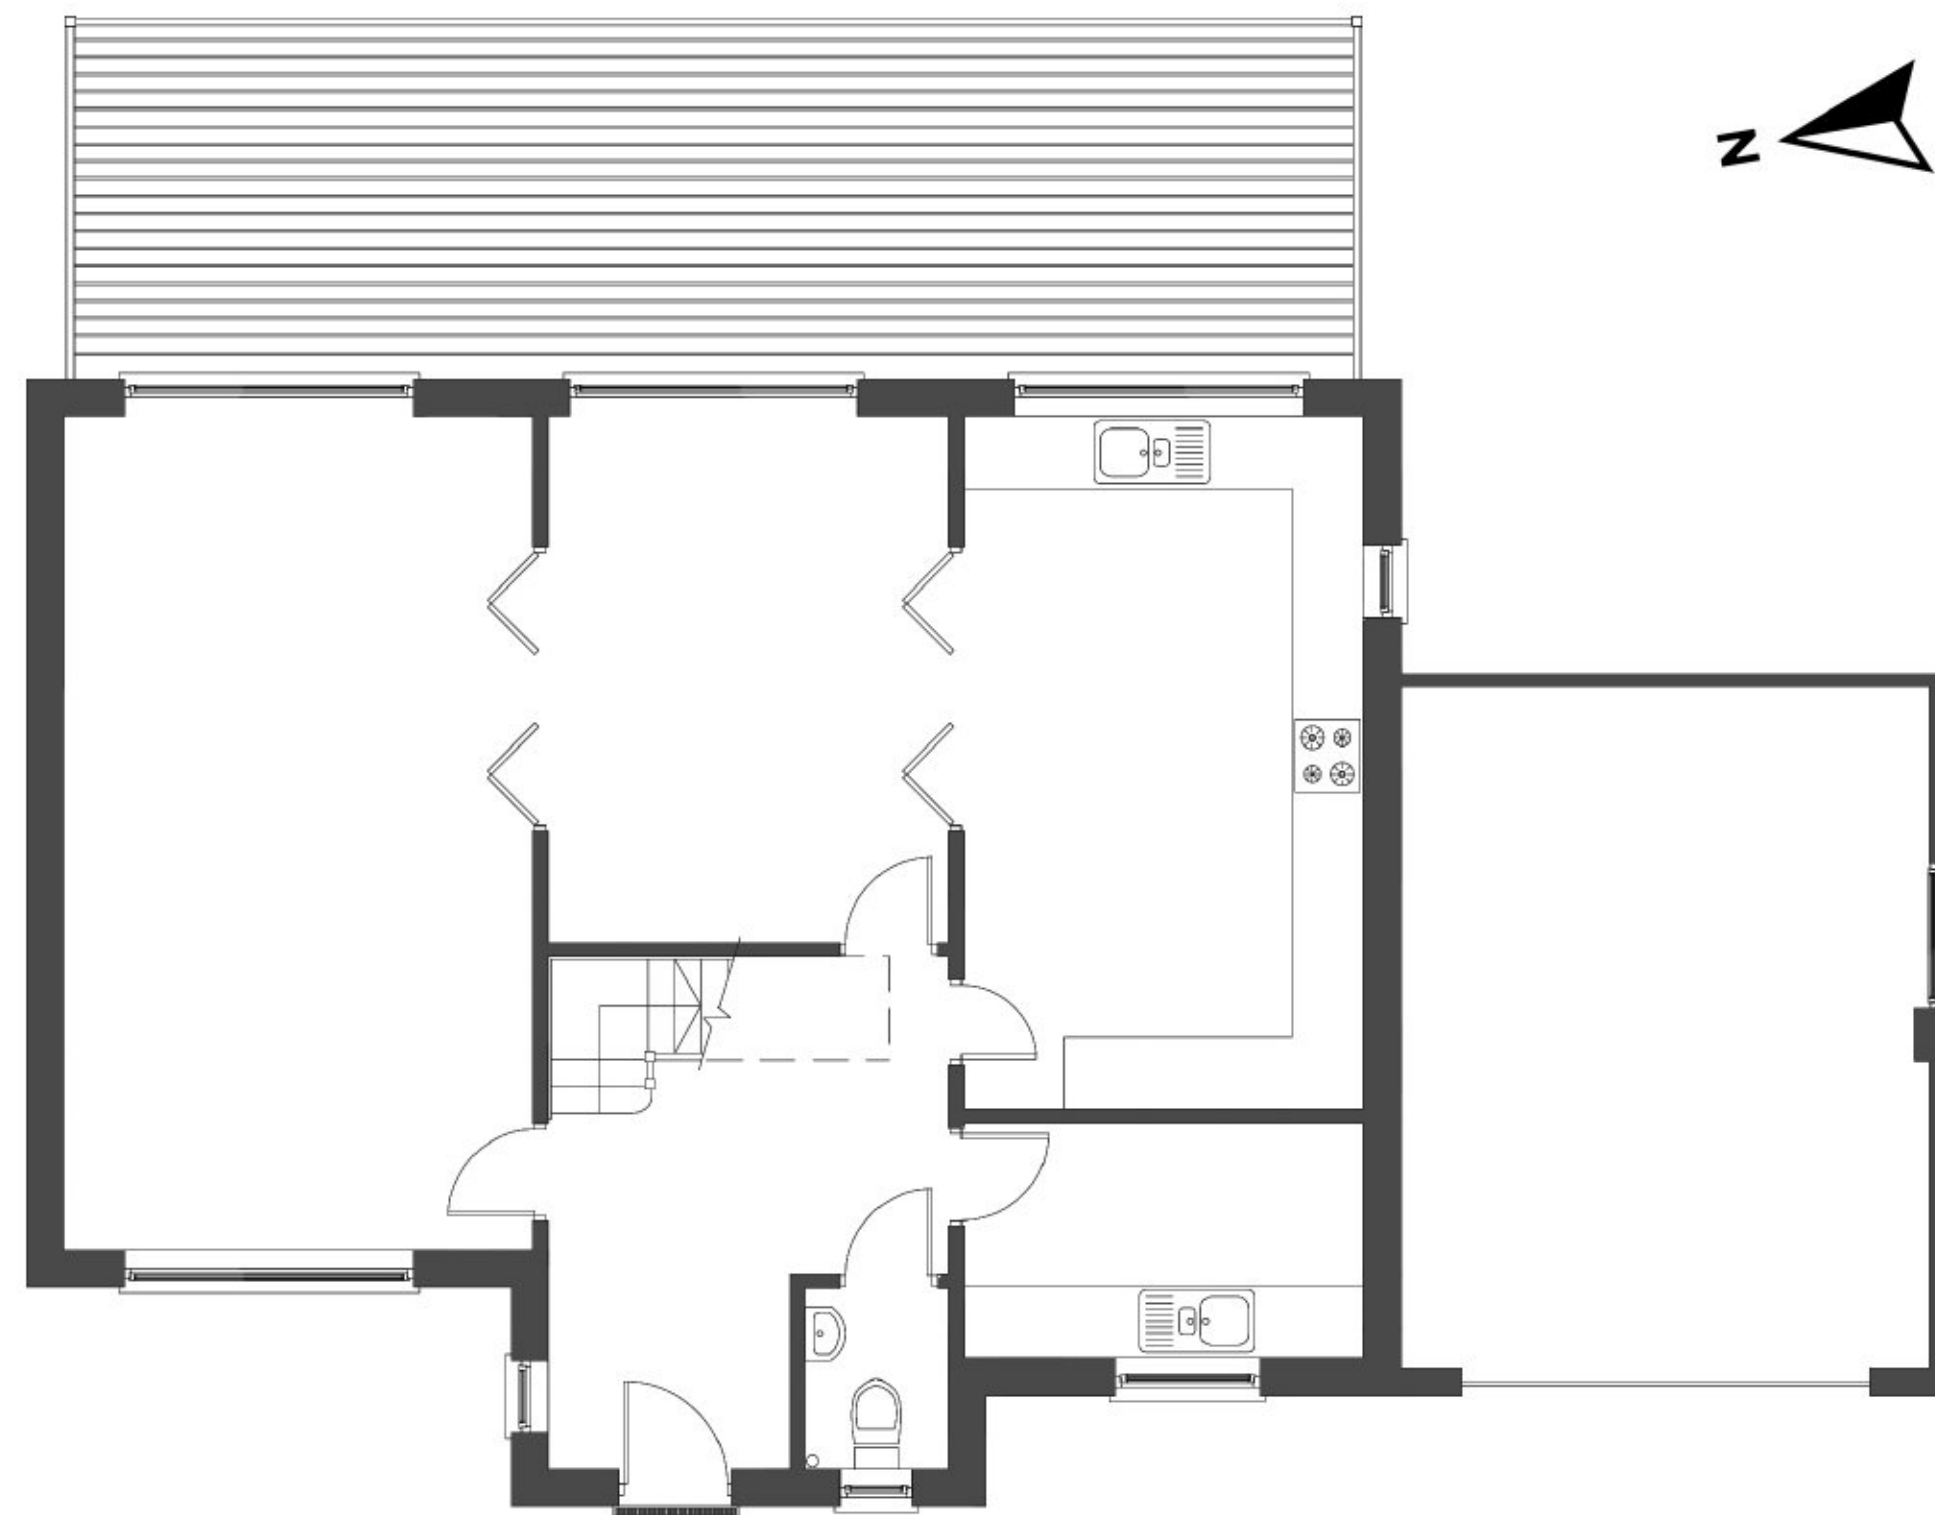


Existing Ground Floor Plan 1:100

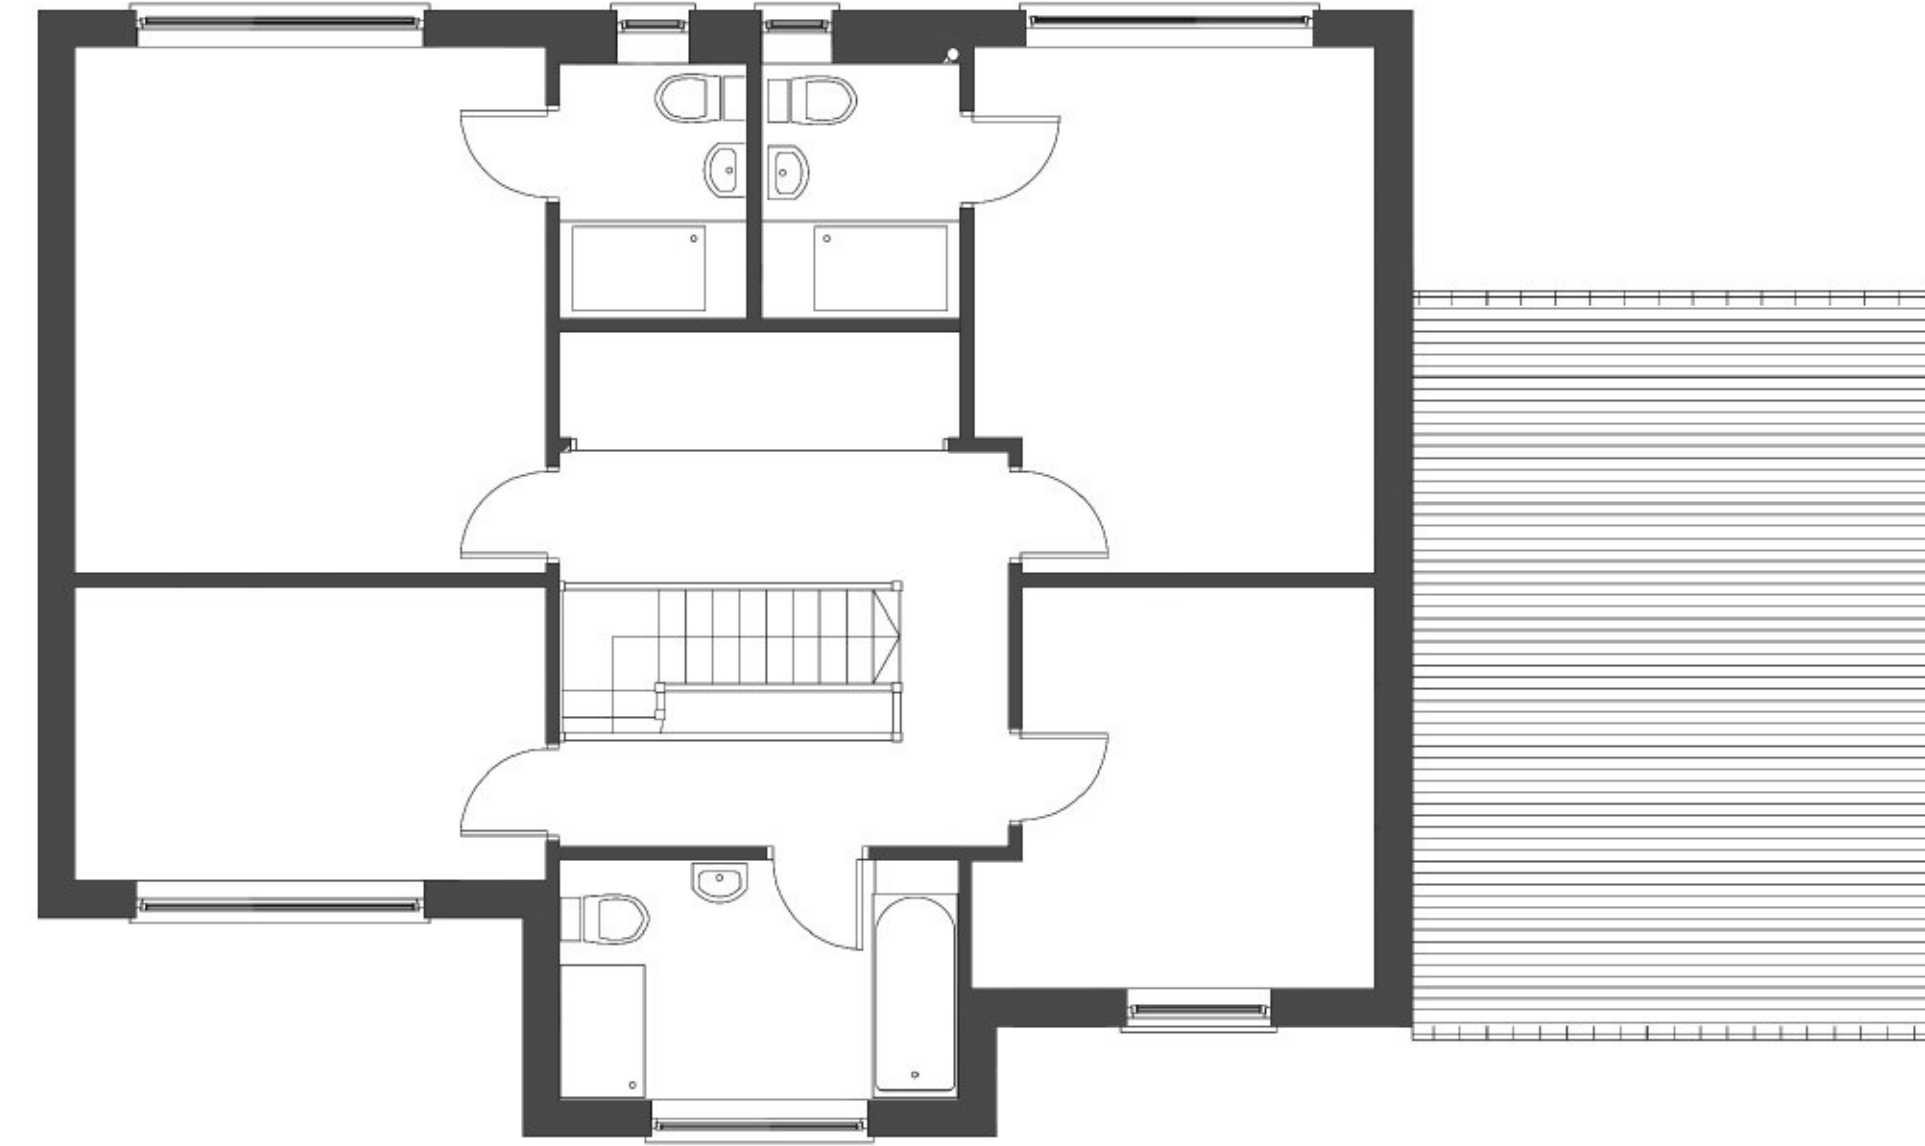


Existing First Floor Plan 1:100

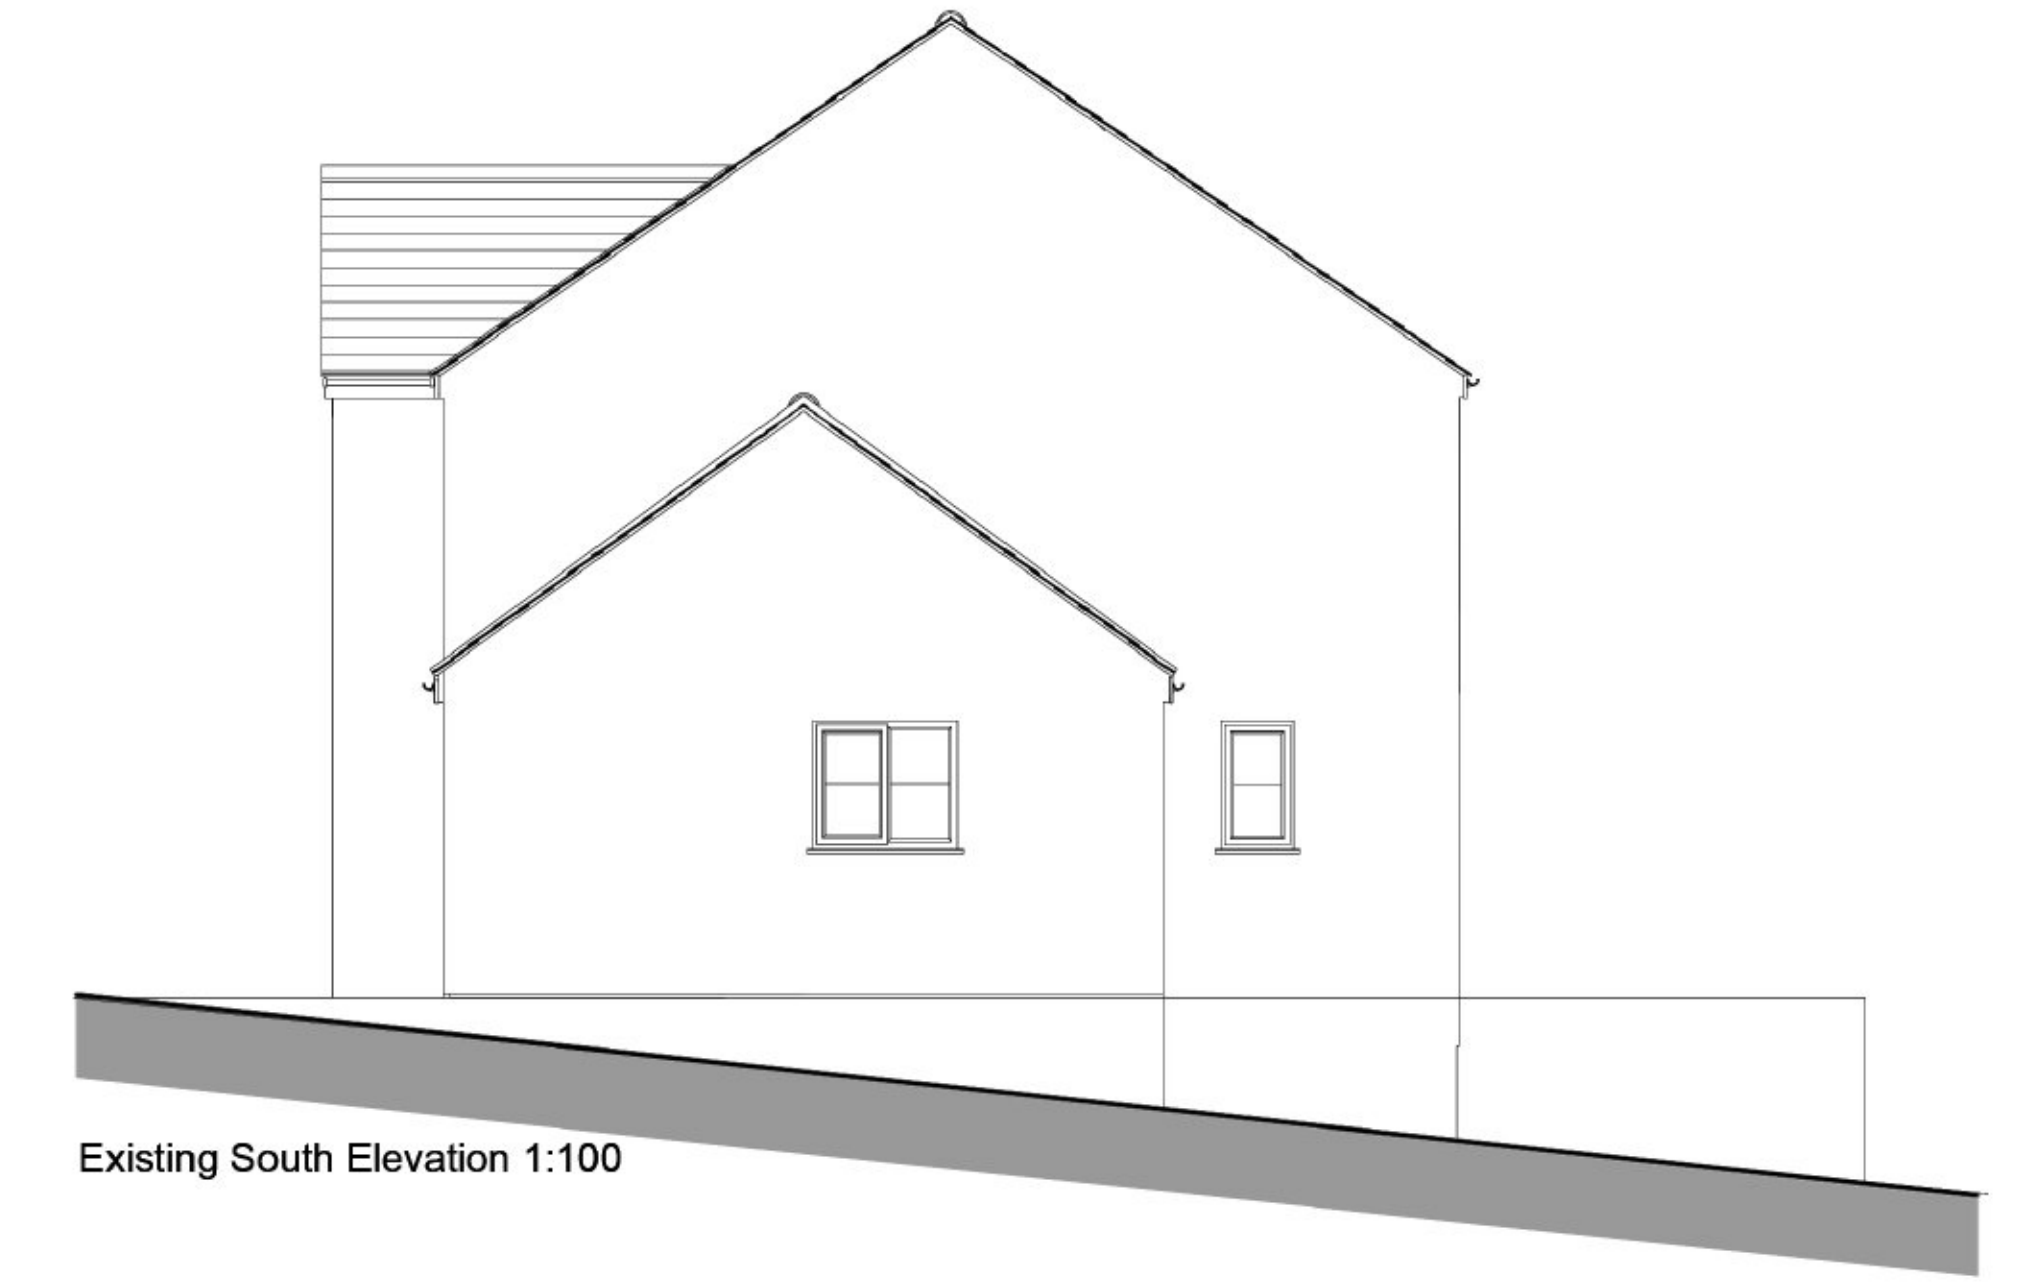


Existing South Elevation 1:100

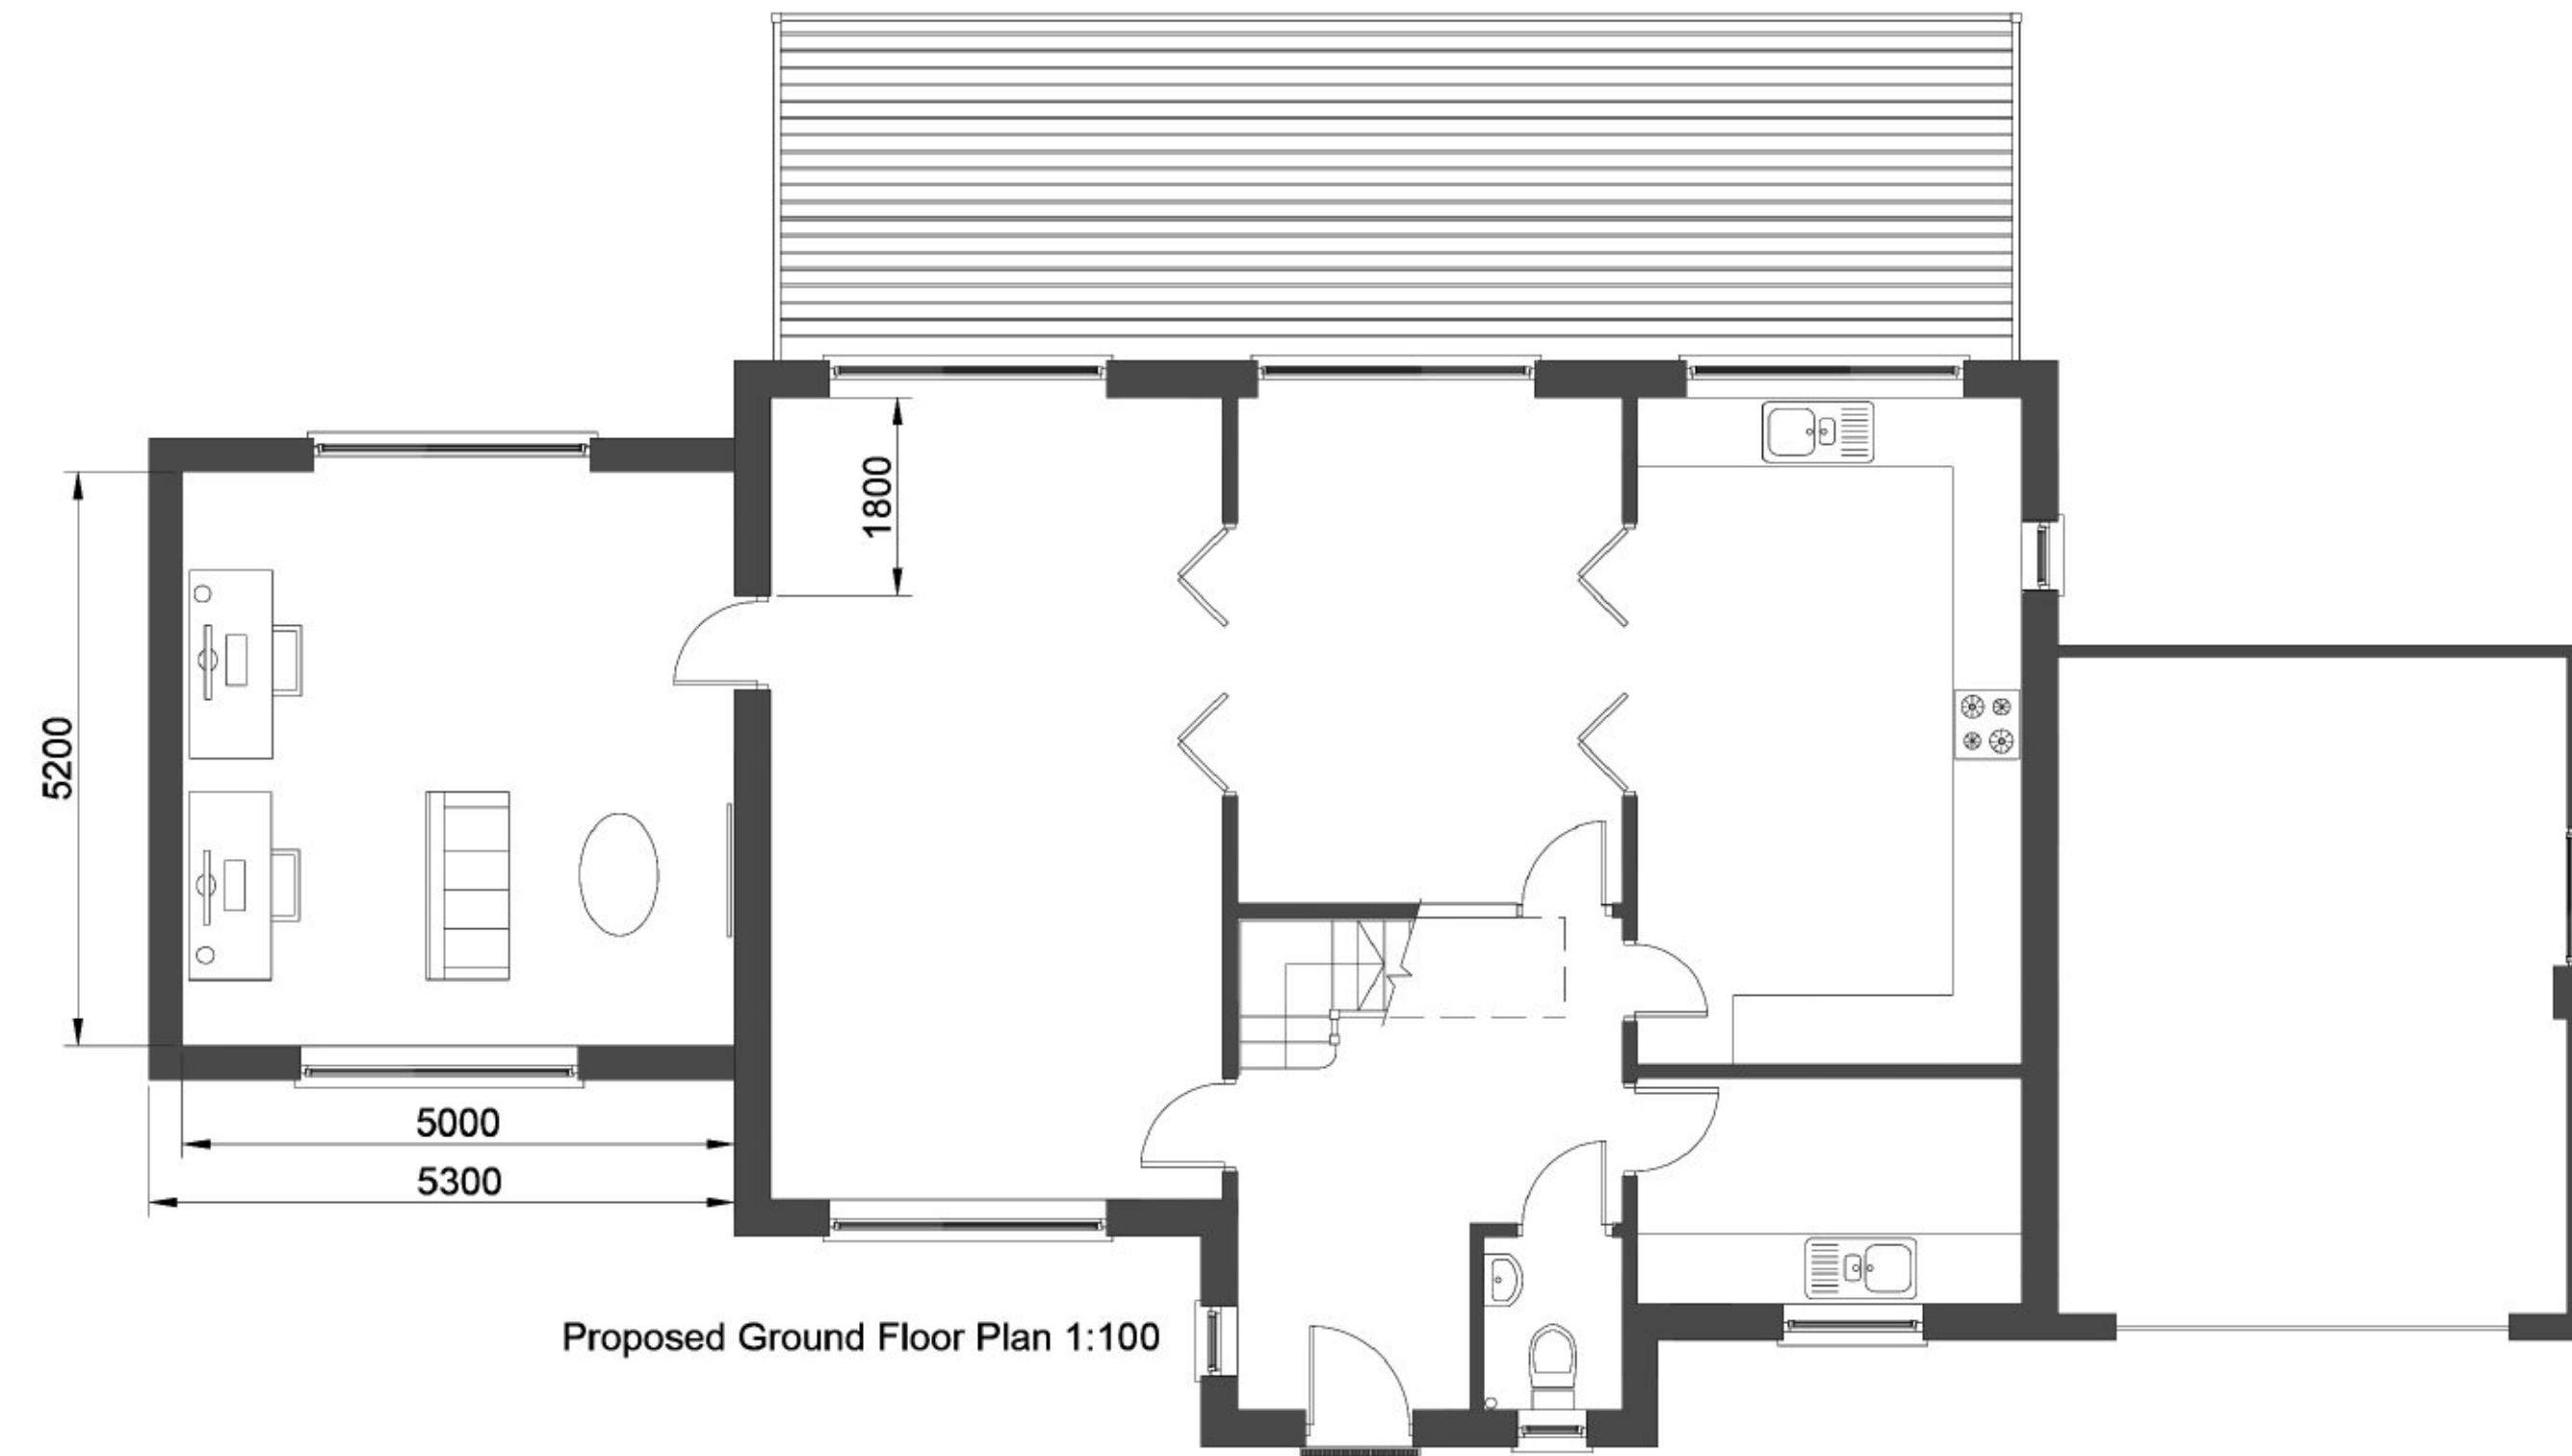

Proposed Ground Floor Plan 1:100

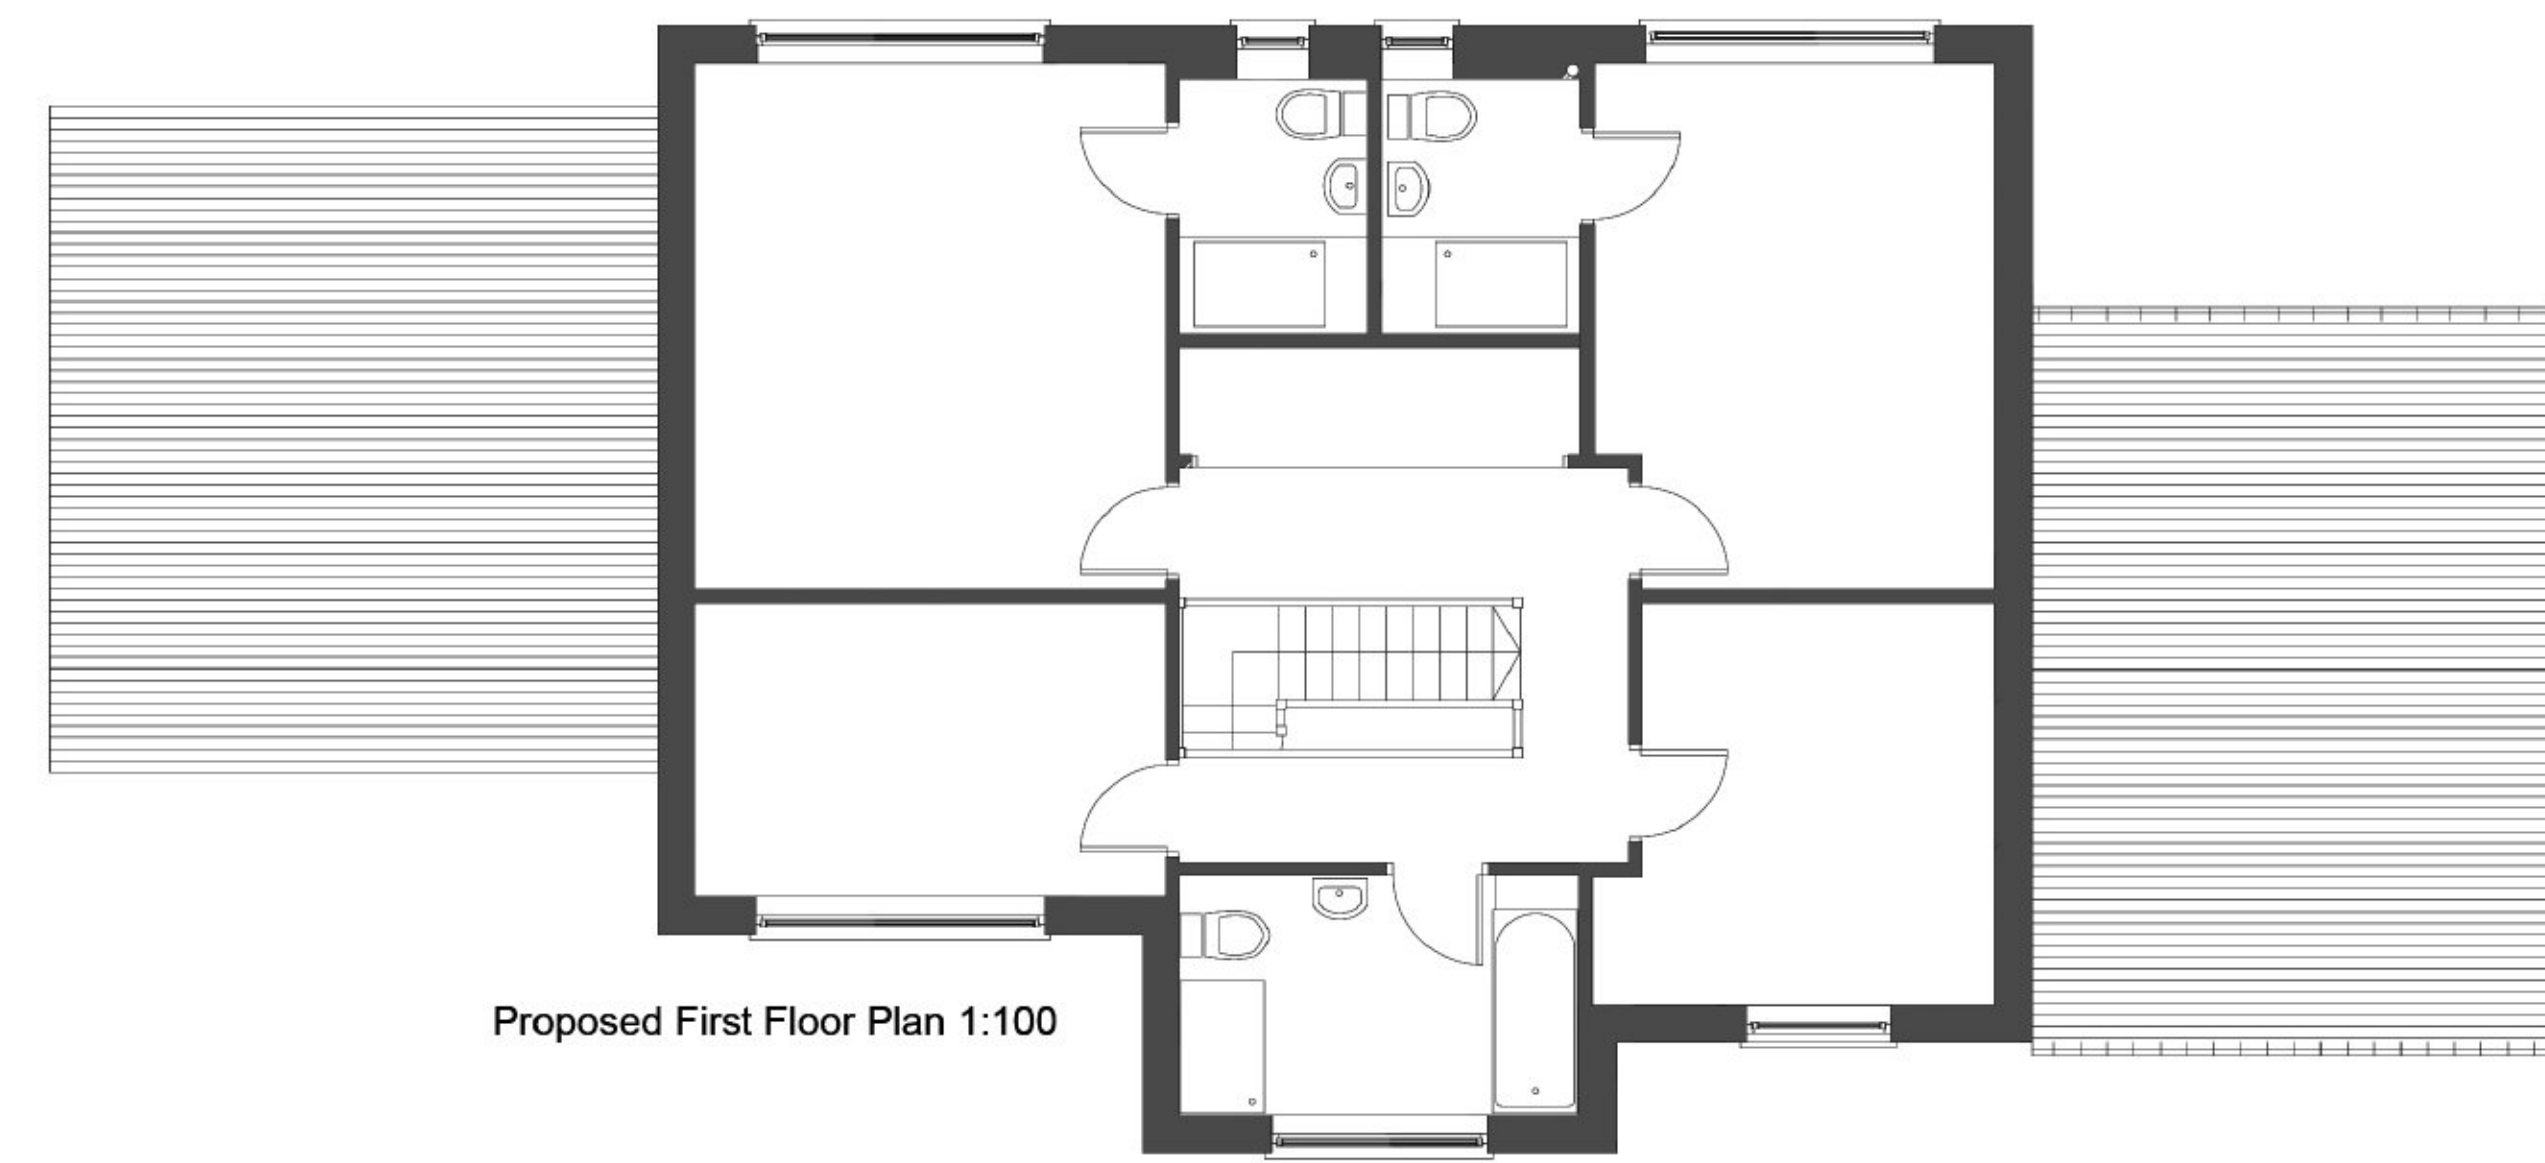

Proposed First Floor Plan 1:100

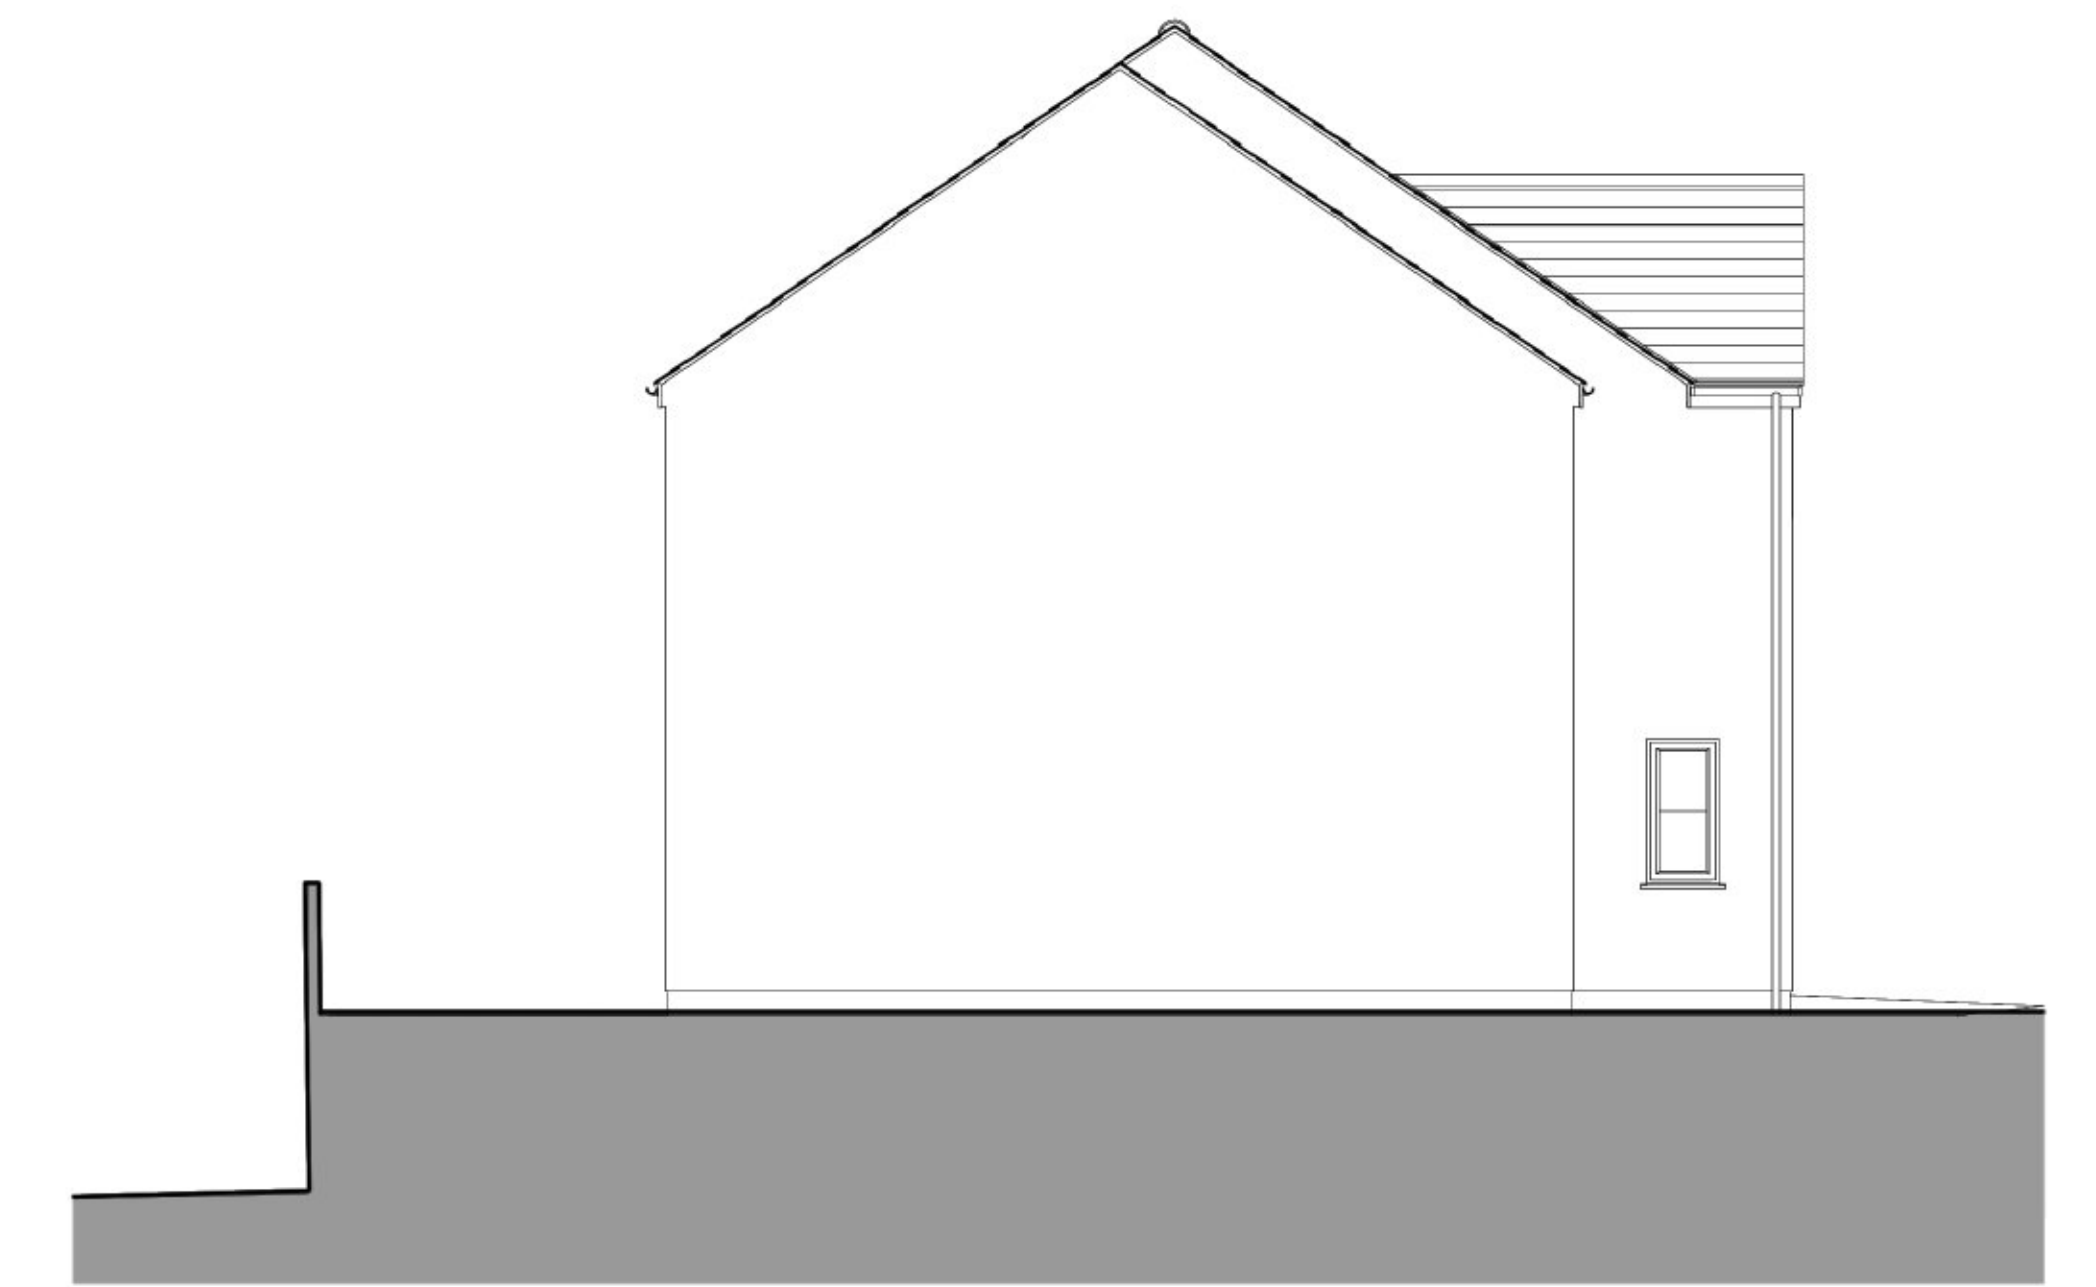

Existing North Elevation 1:100



Existing West Elevation 1:100




Existing East Elevation 1:100



Proposed West Elevation 1:100



Proposed East Elevation 1:100

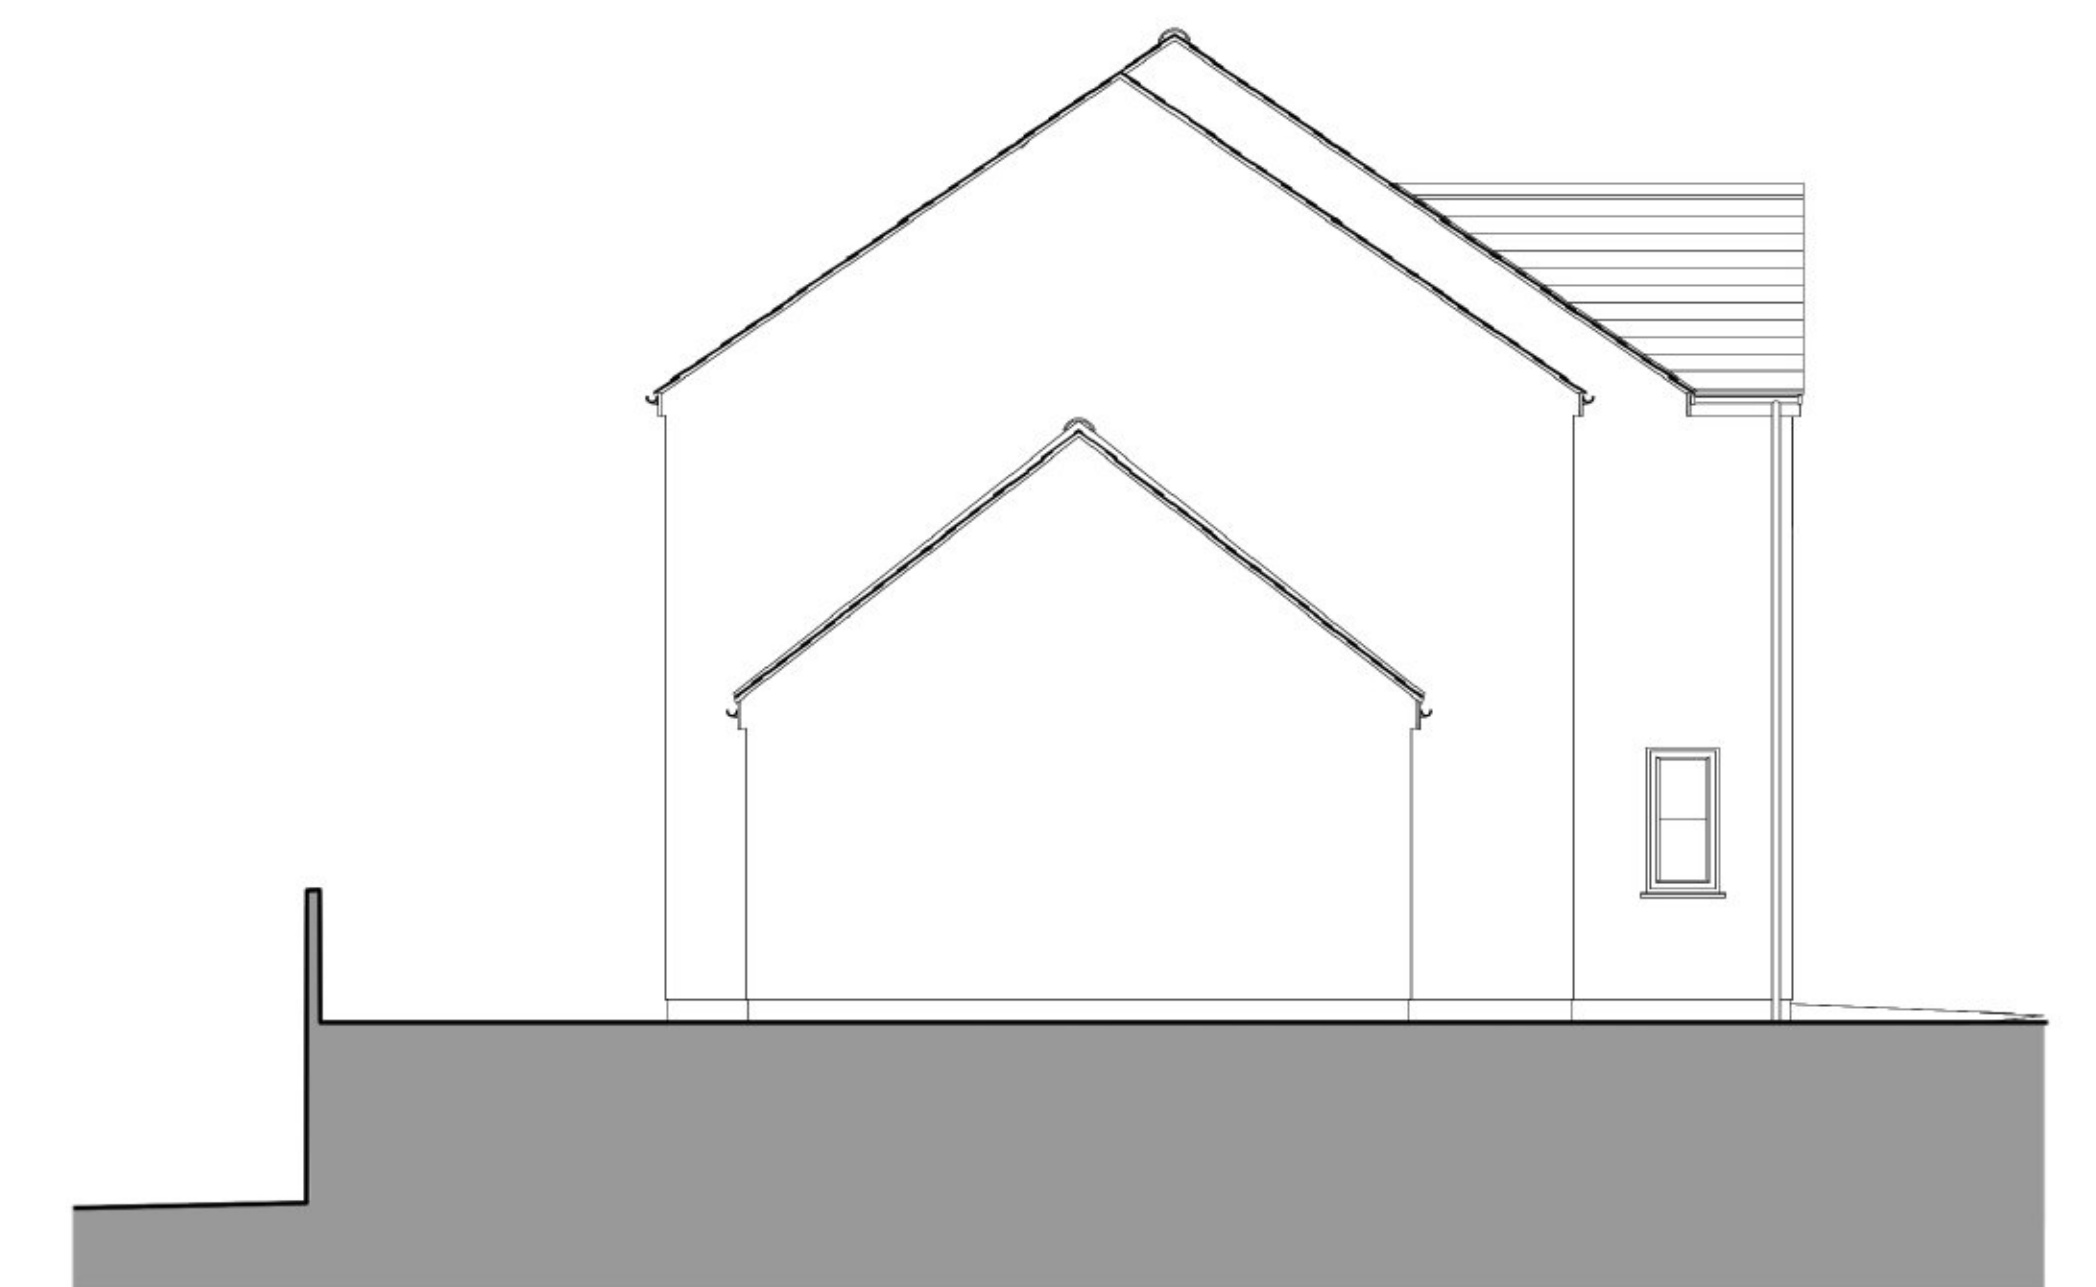

Proposed North Elevation 1:100