
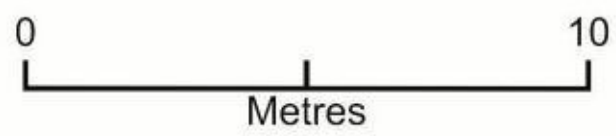


Block Plan
(PROPOSED)

PA21/10790/03

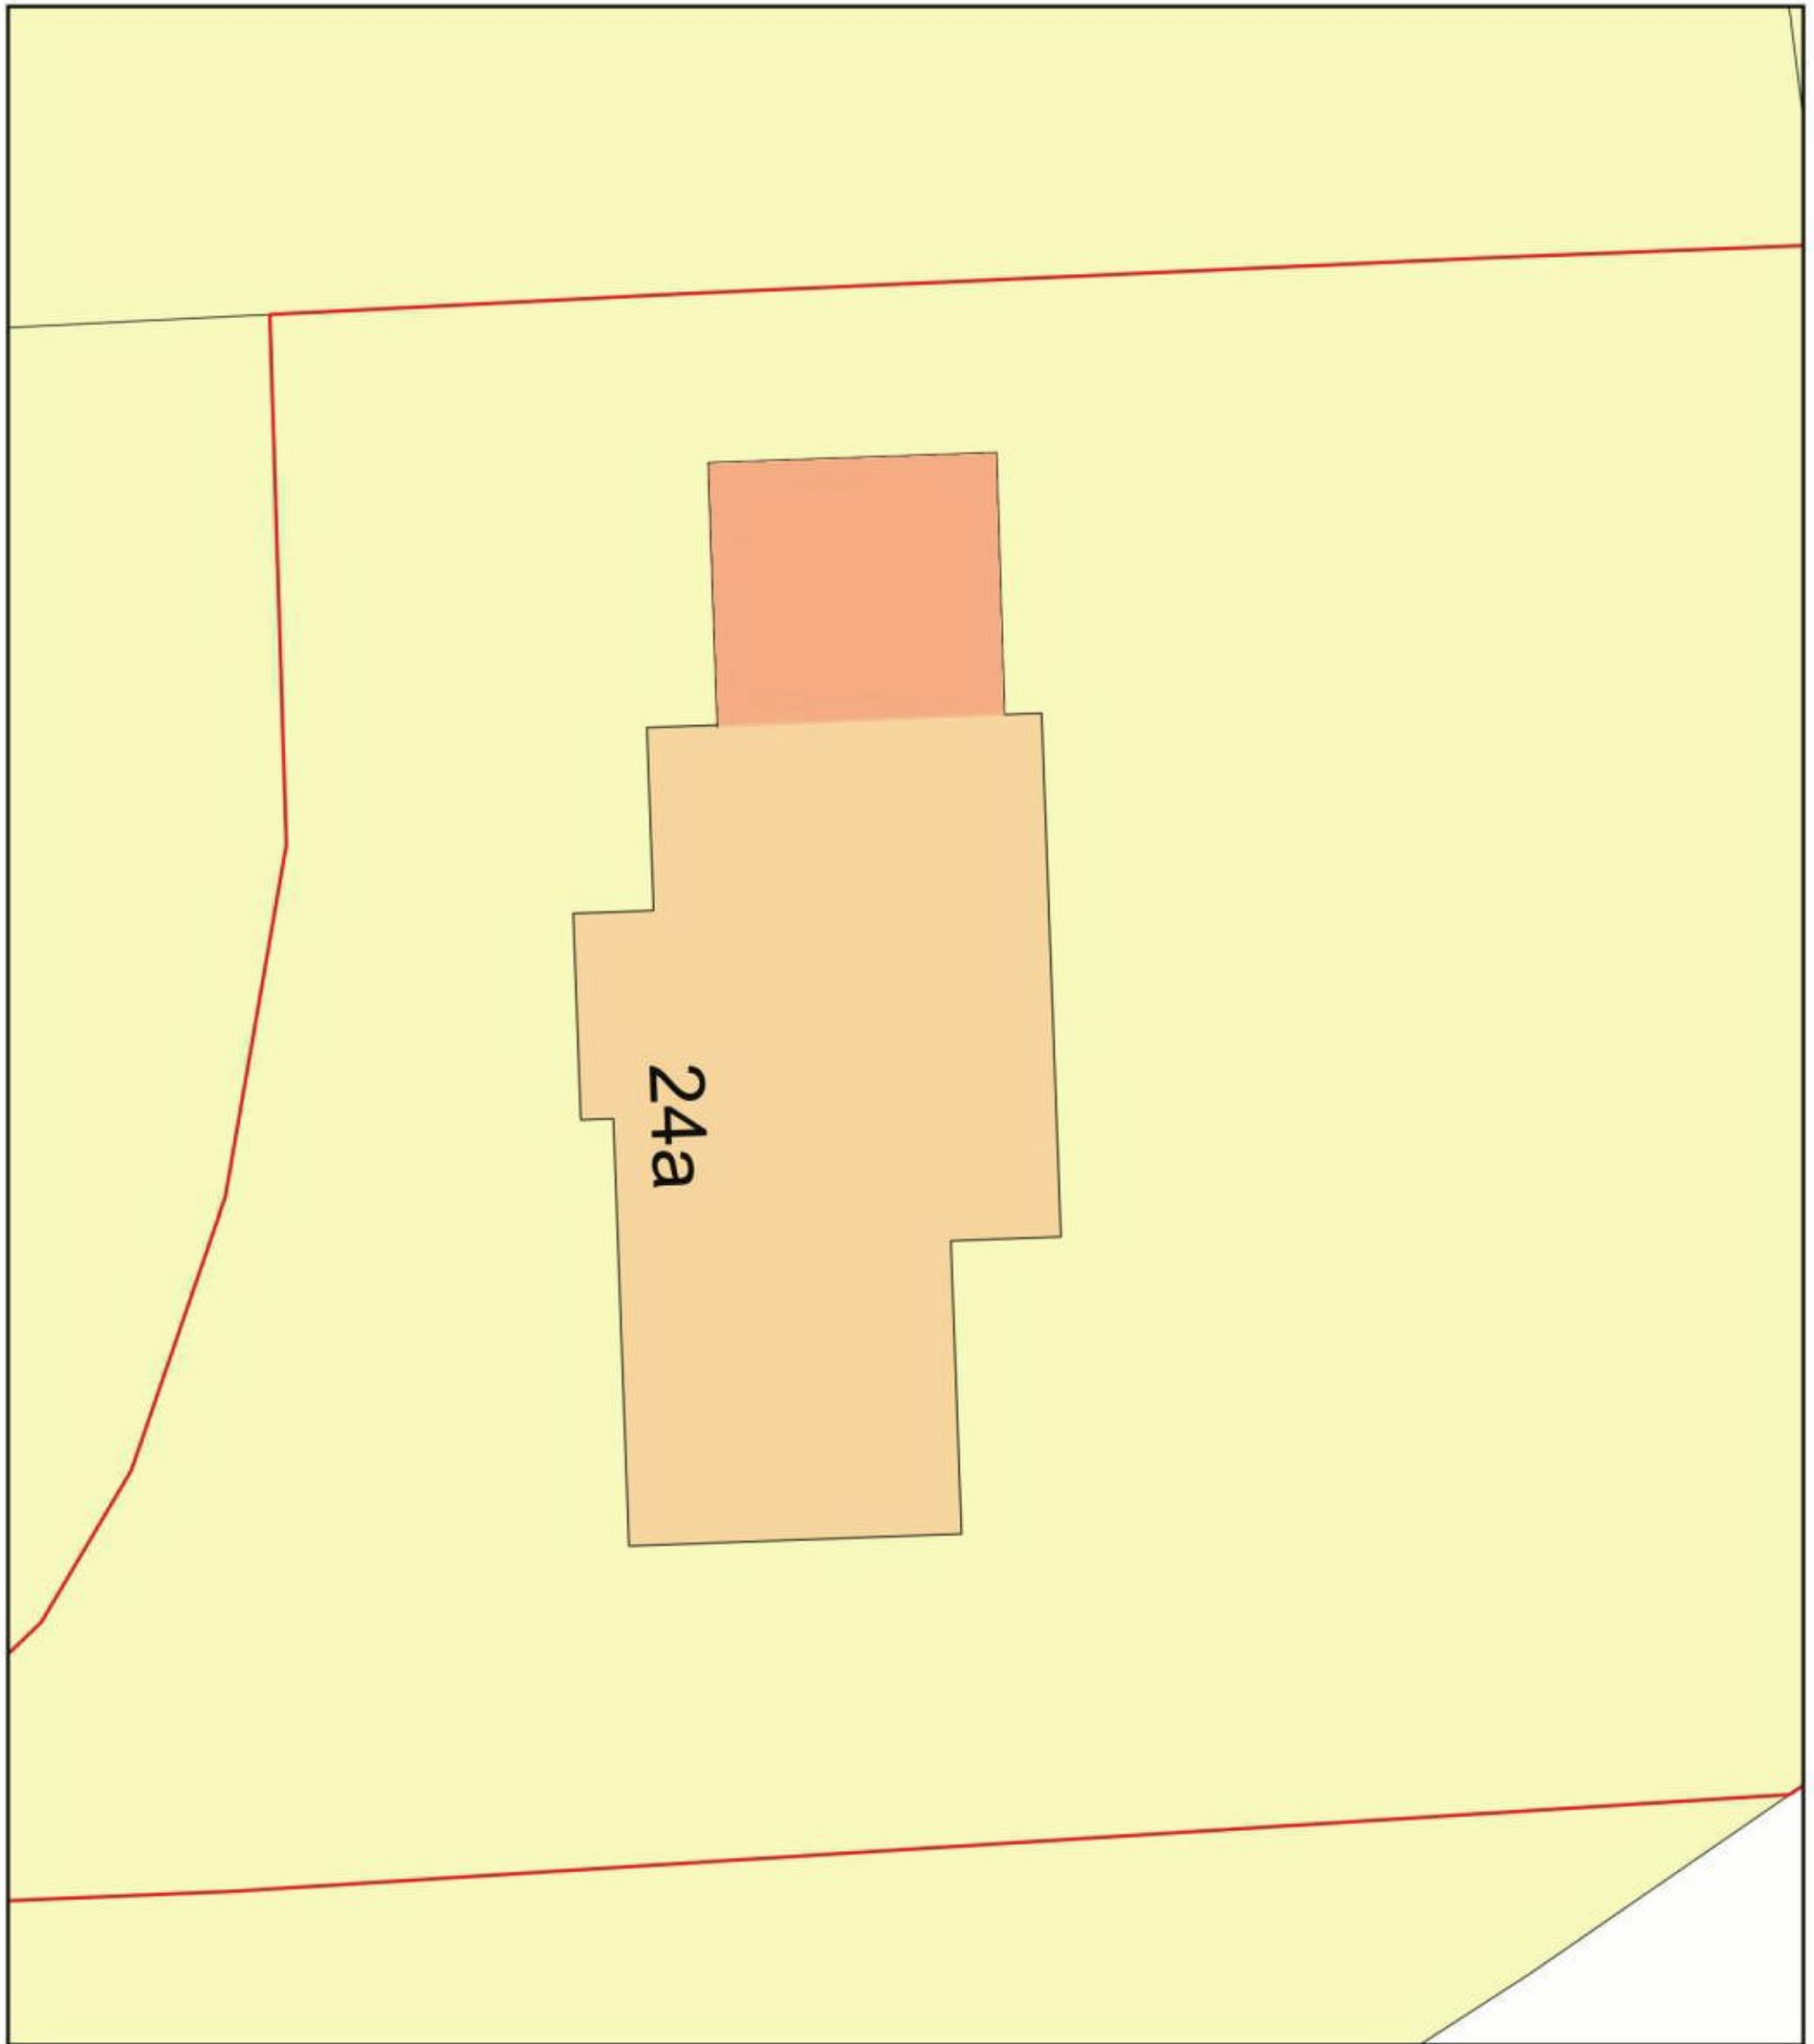

Plan Produced for: Dennis Sheppard

Date Produced: 28 Oct 2021

Plan Reference Number: TQRQM21301095544388

Scale: 1:200 @ A4