


# SITE LOCATION PLAN FOR NEW NURSERY FARM, KINGSEY Plan Title

HP178LT.



ReQuestaPlan

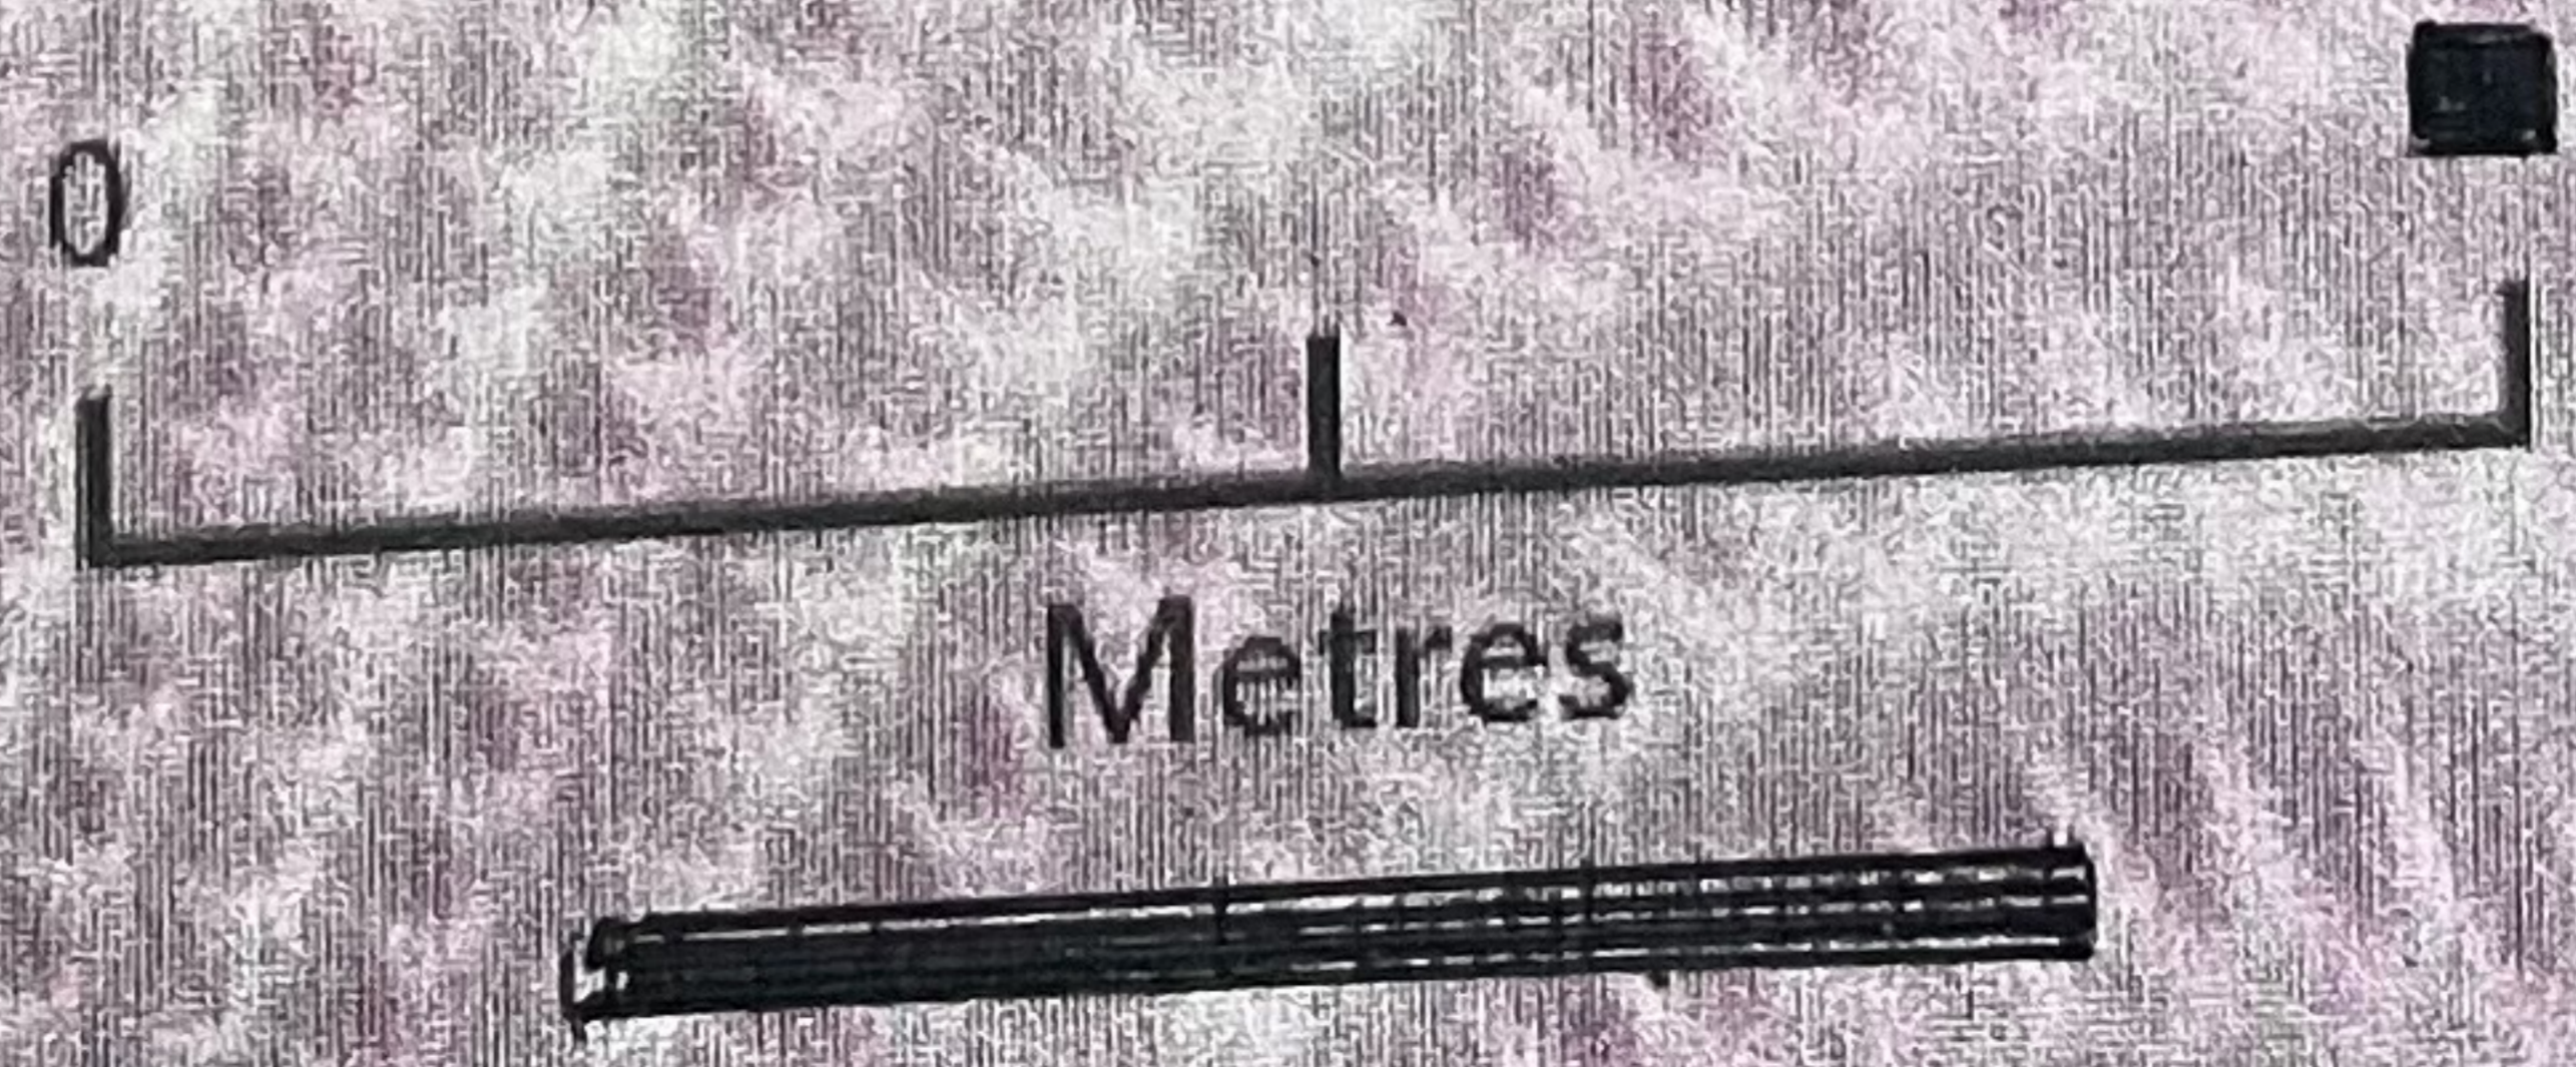

Plan Produced for:  
Date Produced: 7 Nov 2021  
Plan Reference Number: TQRQM21311145207689  
Scale: 1:250 @ A4

SCALE 1:2500