


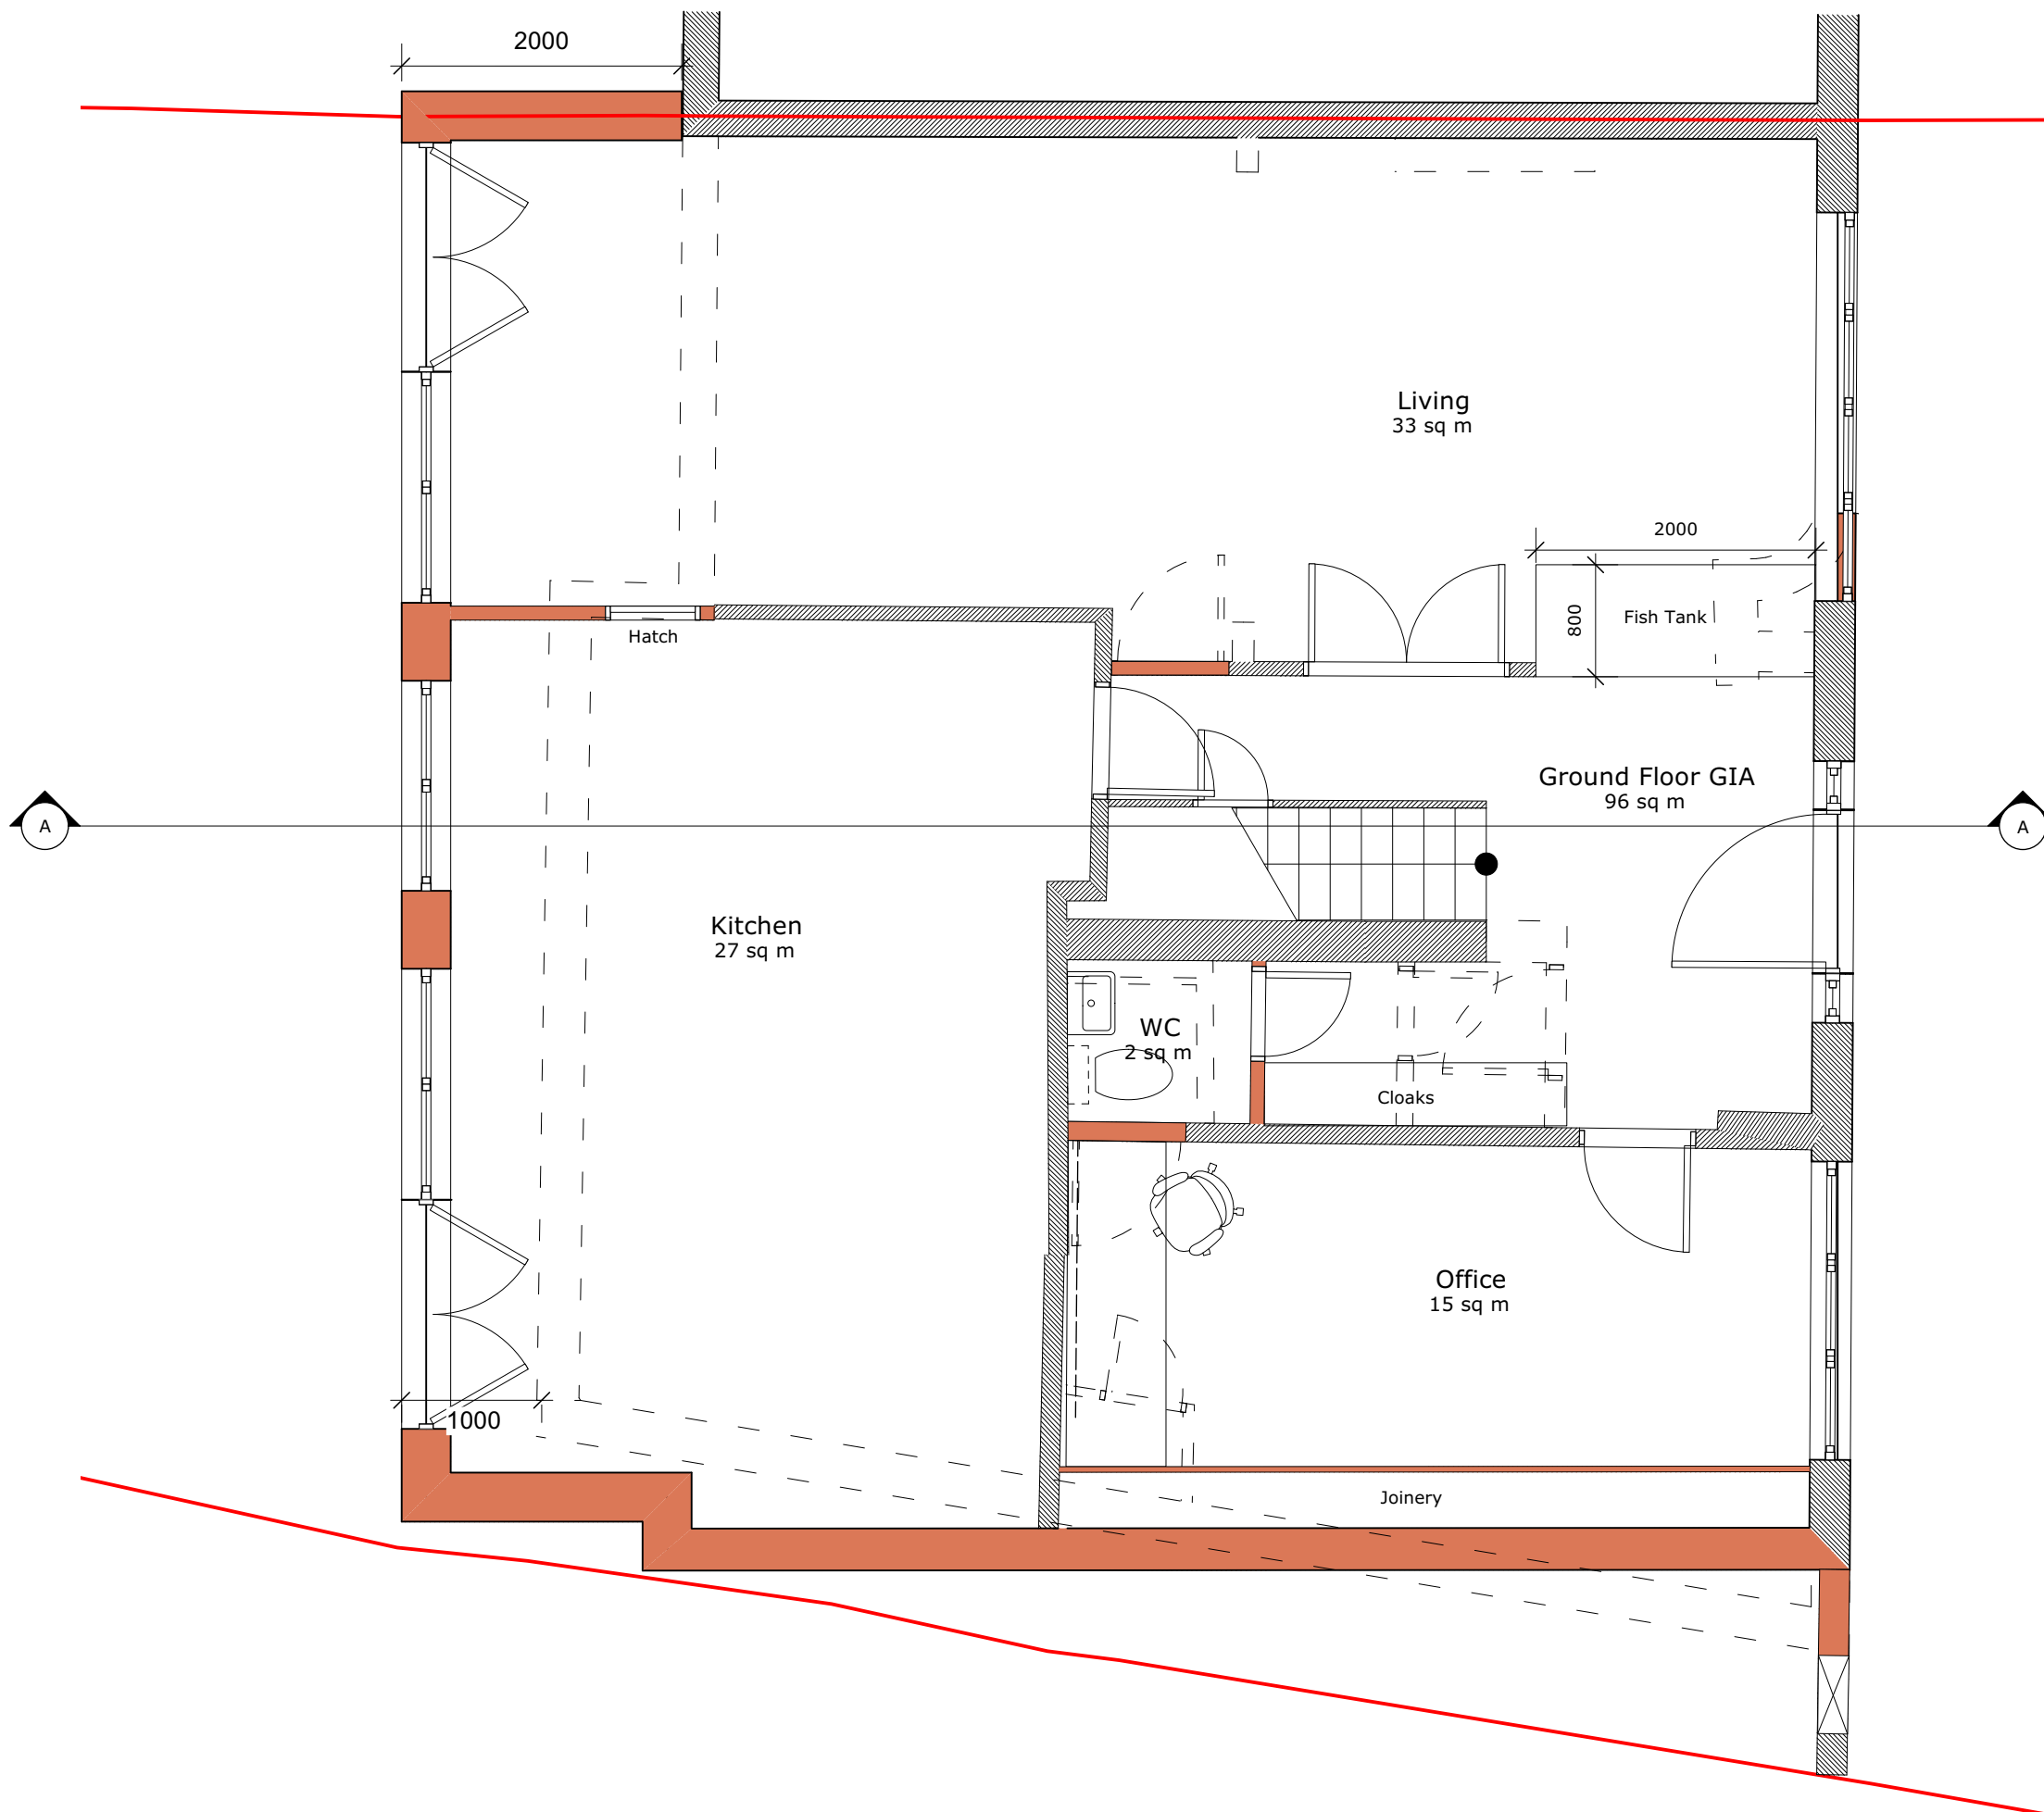


Key:

-  Proposed walls
-  Existing walls
-  Walls to be removed



NO. DATE NOTE  
DO NOT SCALE FROM DRAWINGS.

Client

:

Address

: 5 Cranmer Road,  
Edgware, HA8 8UA

Project

:20201 Cranmer Road

Drawing

: Proposed Ground  
Floor



Scale  
:1:50 @A3

Date  
:01/11/2021

Dwg No.  
:20201-DC-00-DR-A-00100-S2

Rev.:P02