


1 Proposed Section AA  
Scale: 1:50

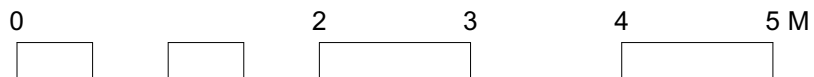

NO.	DATE	NOTE
		DO NOT SCALE FROM DRAWINGS.

Client

:

Address

: 5 Cranmer Road,  
Edgware, HA8 8UA

Project

:20201 Cranmer Road

Drawing

: Proposed Section AA



Scale  
:1:50 @A3

Date  
:01/11/2021

Dwg No.  
:20201-DC-00-DR-A-00300-S2

Rev.:P02