


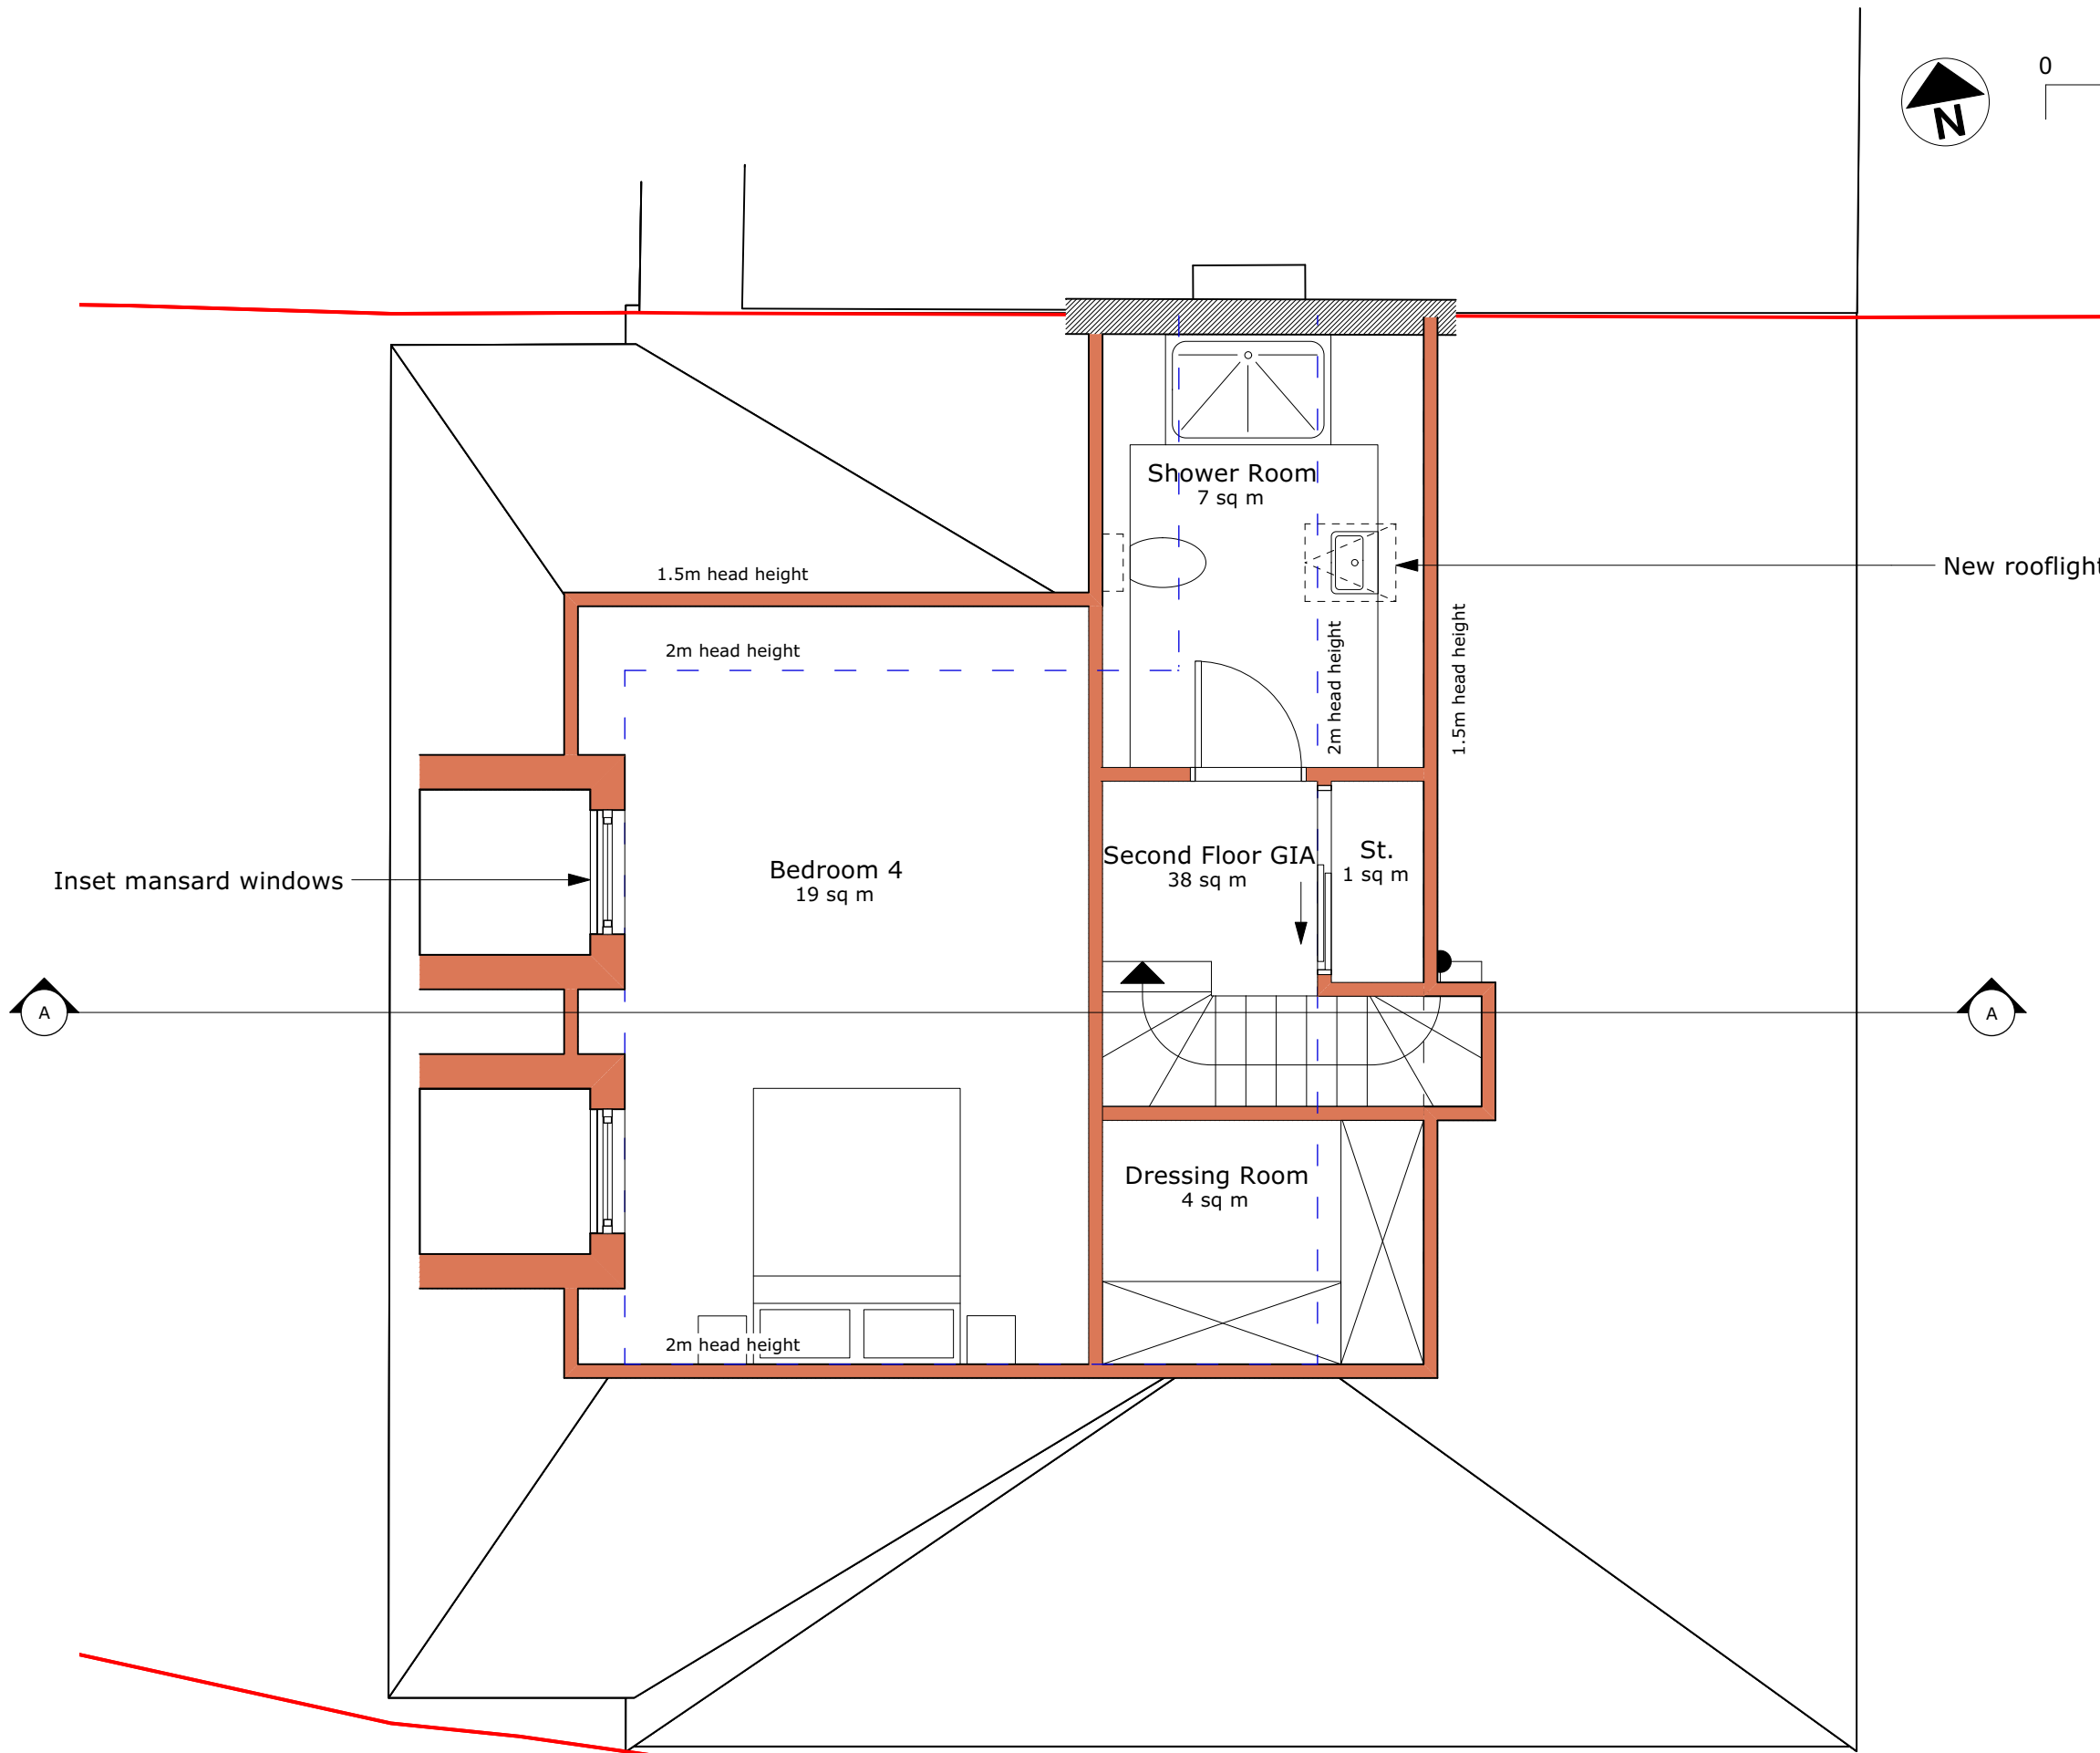


Key:

-  Proposed walls
-  Existing walls
-  Walls to be removed



- - - 2m head height

NO. DATE NOTE
DO NOT SCALE FROM DRAWINGS.

Client

:

Address

: 5 Cranmer Road,
Edgware, HA8 8UA

Project

:20201 Cranmer Road

Drawing

: Proposed Second
Floor



Scale
:1:50 @A3

Date
:01/11/2021

Dwg No.
:20201-DC-02-DR-A-00100-S2

Rev.:P02