




Ref: A

Ref: B




Preservation Windows
6 Telford Place
Lenziemill
Cumbernauld
G67 2NH

10a Botanic Crescent
Glasgow
G20 8QQ

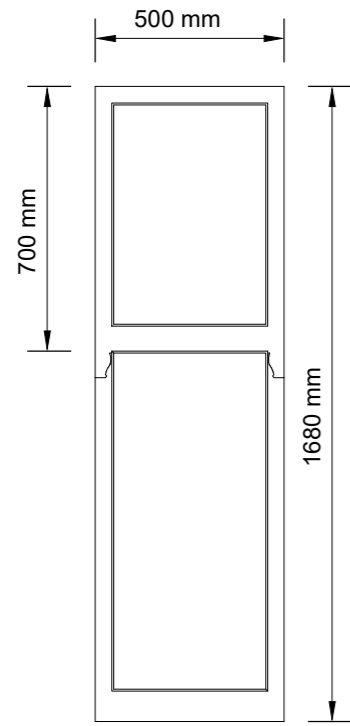

Reference : A

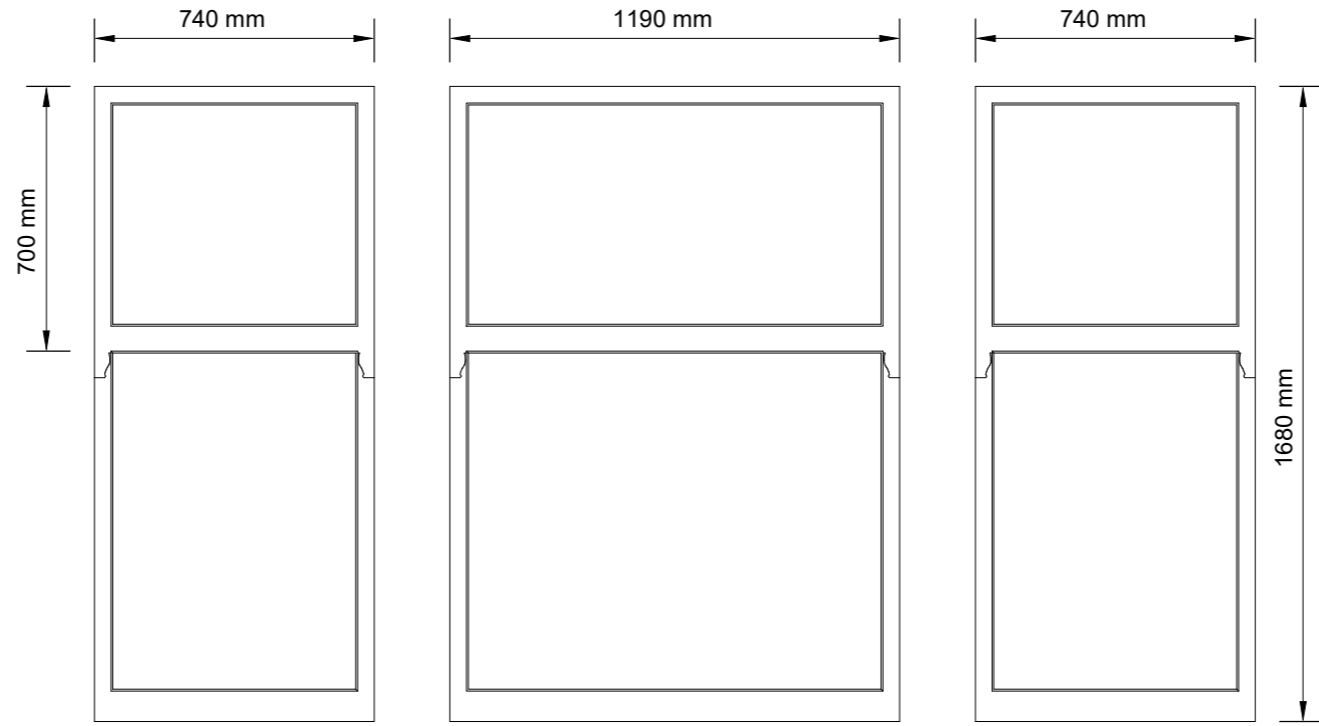

Reference : B

Exterior of windows will be painted to match existing finish.



scale 1:30 @ A3

All windows will be fitted with a 4/12/4 low E gas filled unit to achieve a 'U' value of 1.4.

Windows will be manufactured in traditional ropes & weights, NOT spiral balances.

Preservation Windows
6 Telford Place
Lenziemill
Cumbernauld
G67 2NH

CLIENT
10a Botanic Crescent
Glasgow
G20 8QQ

PROJECT
Campbell

ISSUE
28/10/2021
DRAWN BY
Iain Ritchie

**Front
Elevation**