


1 BLOCK PLAN
1: 500

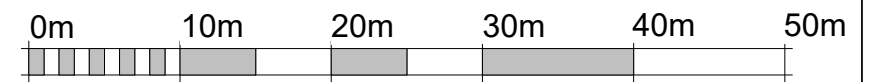

VISUAL SCALE 1:500 @ A3

JEYH Tel. 020 8785 2963
 Mob. 07841 142561
 20 Green Lane
 Molesey, KT8 2PN
 Just Extend Your House Ltd info@justextendyourhouse.co.uk

NOTE:
 These drawings must be read in conjunction with Building Control Regulation details and structural calculation.
 All dimensions to be confirmed on site.

Project Name
 78 HIGH STREET
 NEW MALDEN
 KT3 4ET

BLOCK PLAN		A114
Project number	569-PL-C	
Date	08/11/2021	
Drawn by	MALGORZATA KURZOWNIK	Scale 1: 500