


 Trees  
 Trees Requiring Works

REVISIONS	
Title: Grosvenor London_2021	
Client: Grosvenor Estate	
Project: Eaton Square	
Date: 11/10/2021	Drawn by: EB
Drawing No: 150307	Scale: 1:700@A3

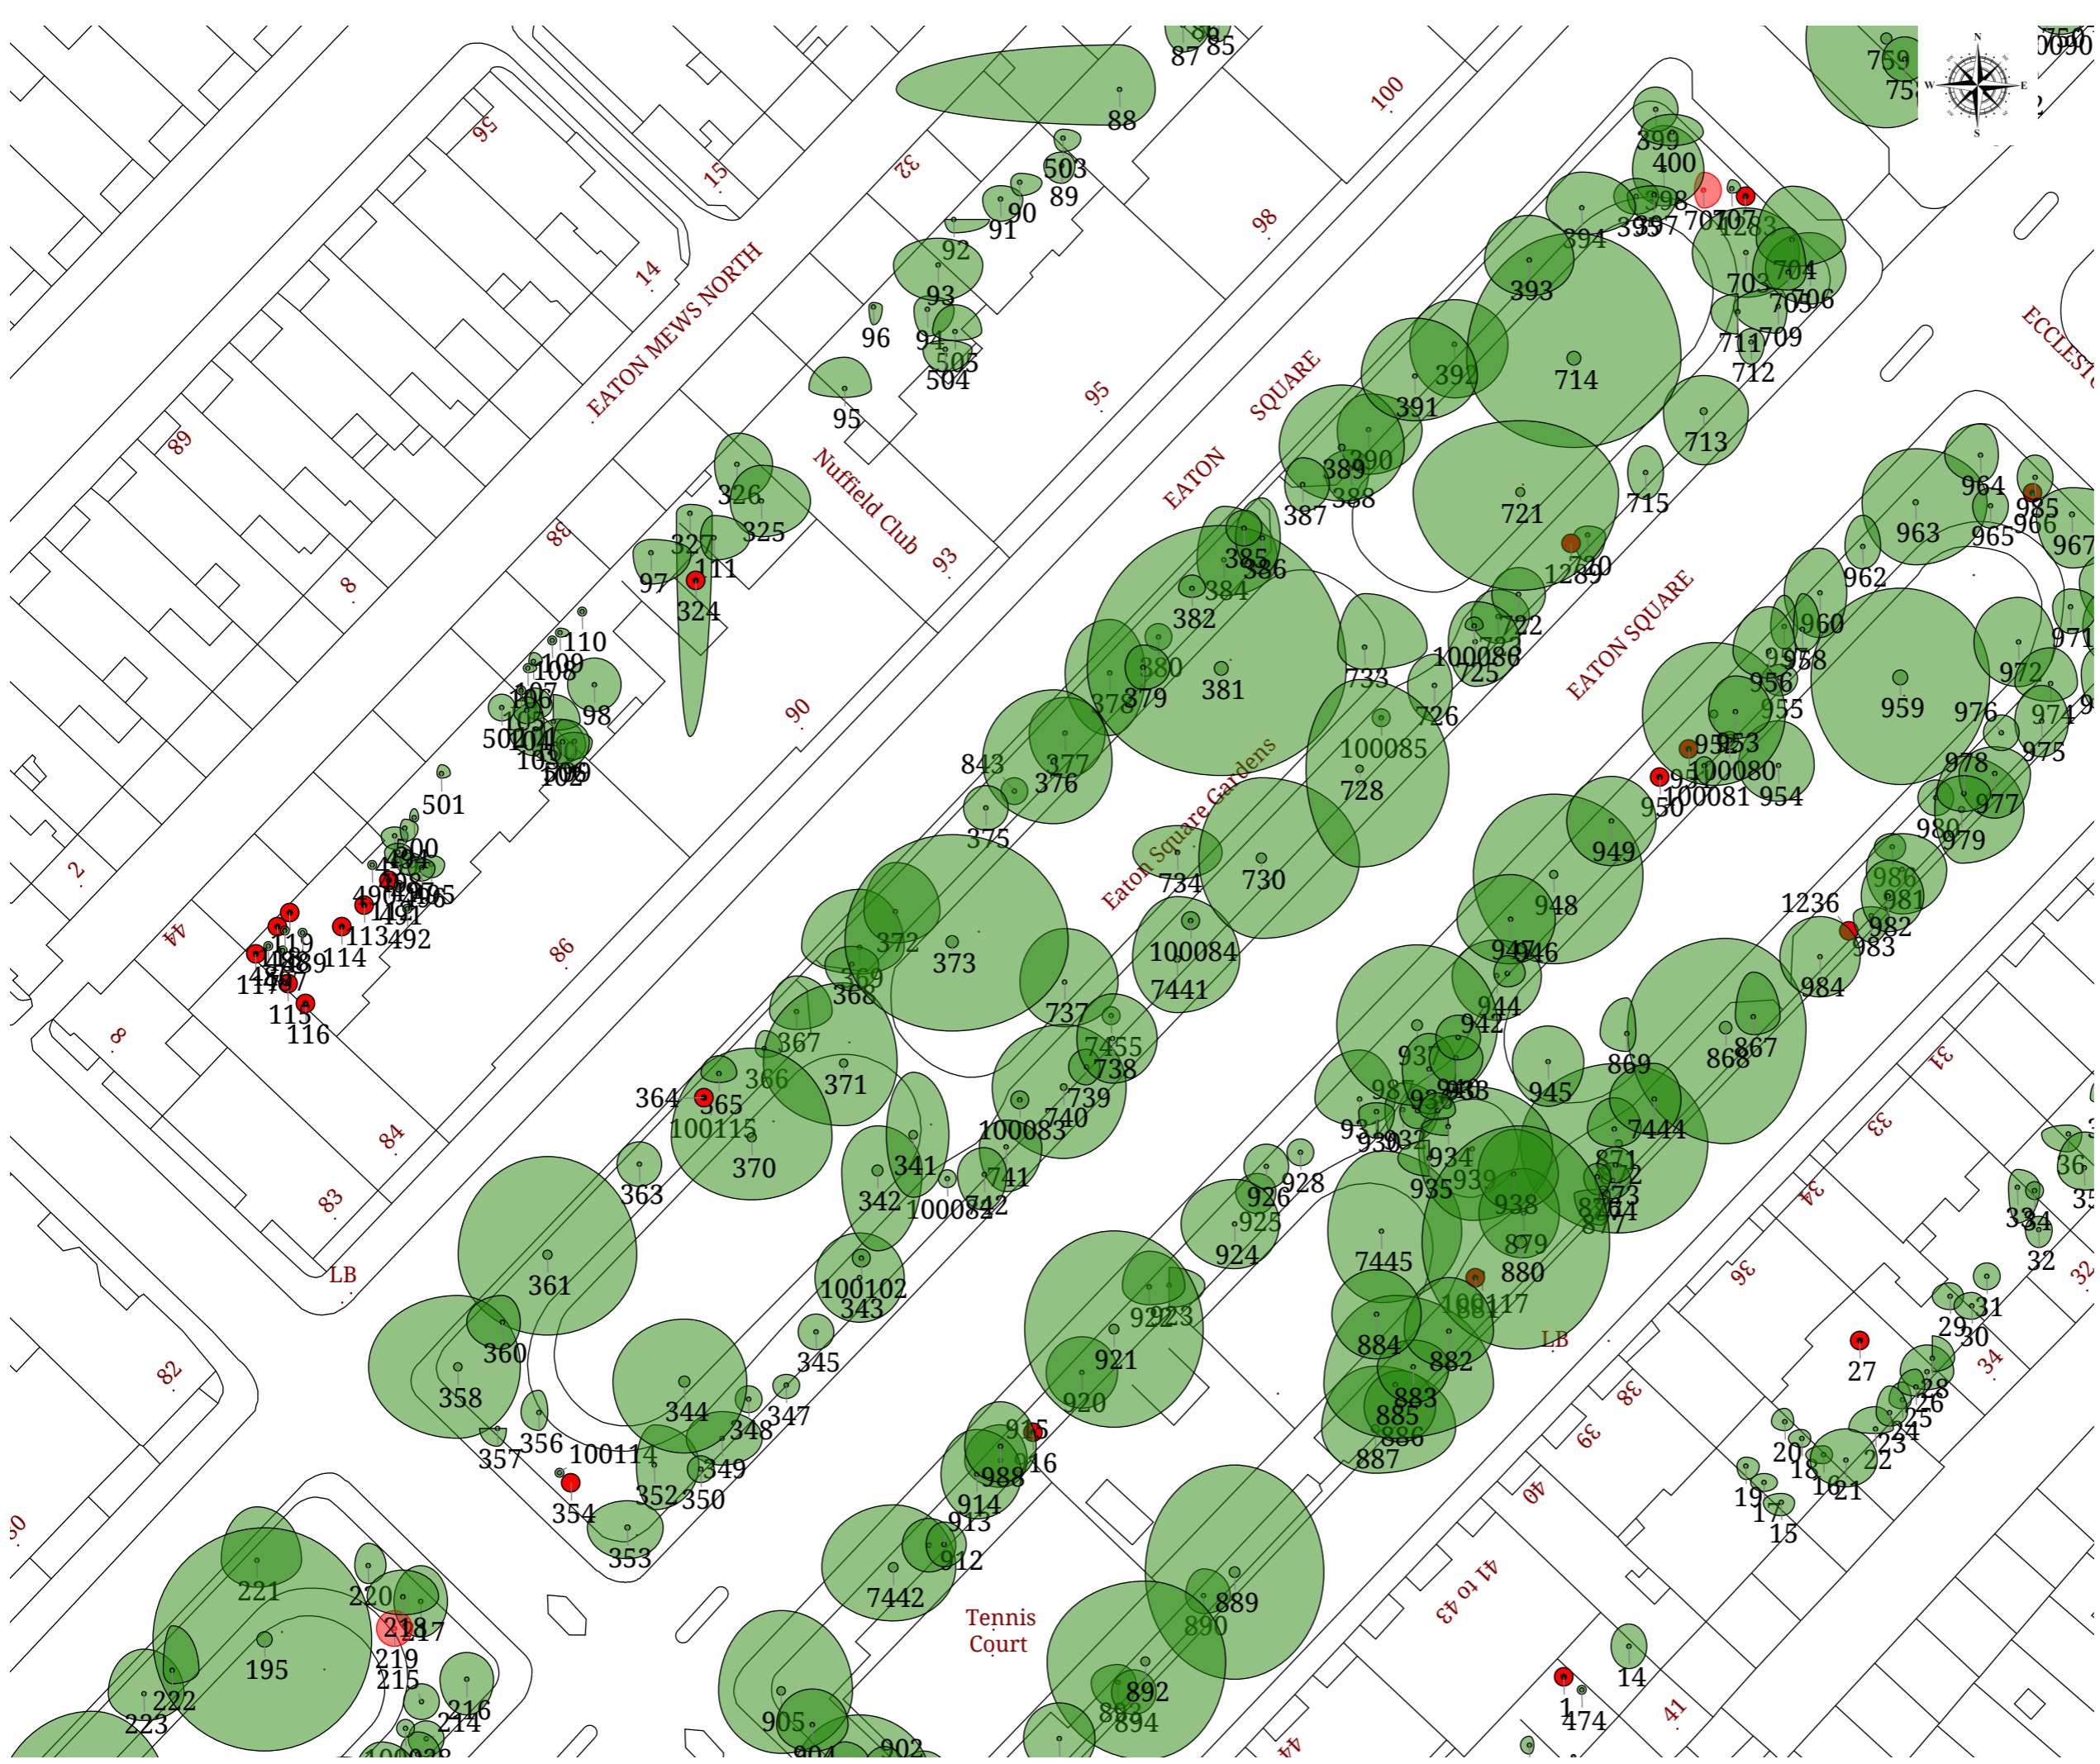



REVISIONS	
Title: Grosvenor London_2021	
Client: Grosvenor	
Project: Eaton Square	
Date: 11/10/2021	Drawn by: EB
Drawing No: 150307	Scale: 1:700@A3



**Eaton Square**

<b>No.</b>	<b>Count / Species</b>	<b>Works</b>	<b>Priority / Safety action date</b>	<b>Date completed</b>
219	1 x <i>Cercis canadensis</i> Eastern Redbud	Fell - Ground level due to evident decline.	1 year 01/07/22	
701	1 x <i>Malus x moerladsii</i> Crab Apple	Fell - Ground level due to evident decline.	1 year 01/07/22	

