
Re

Date Drawn Check Description
02/11/2021 WS \*\*\* Red line ame

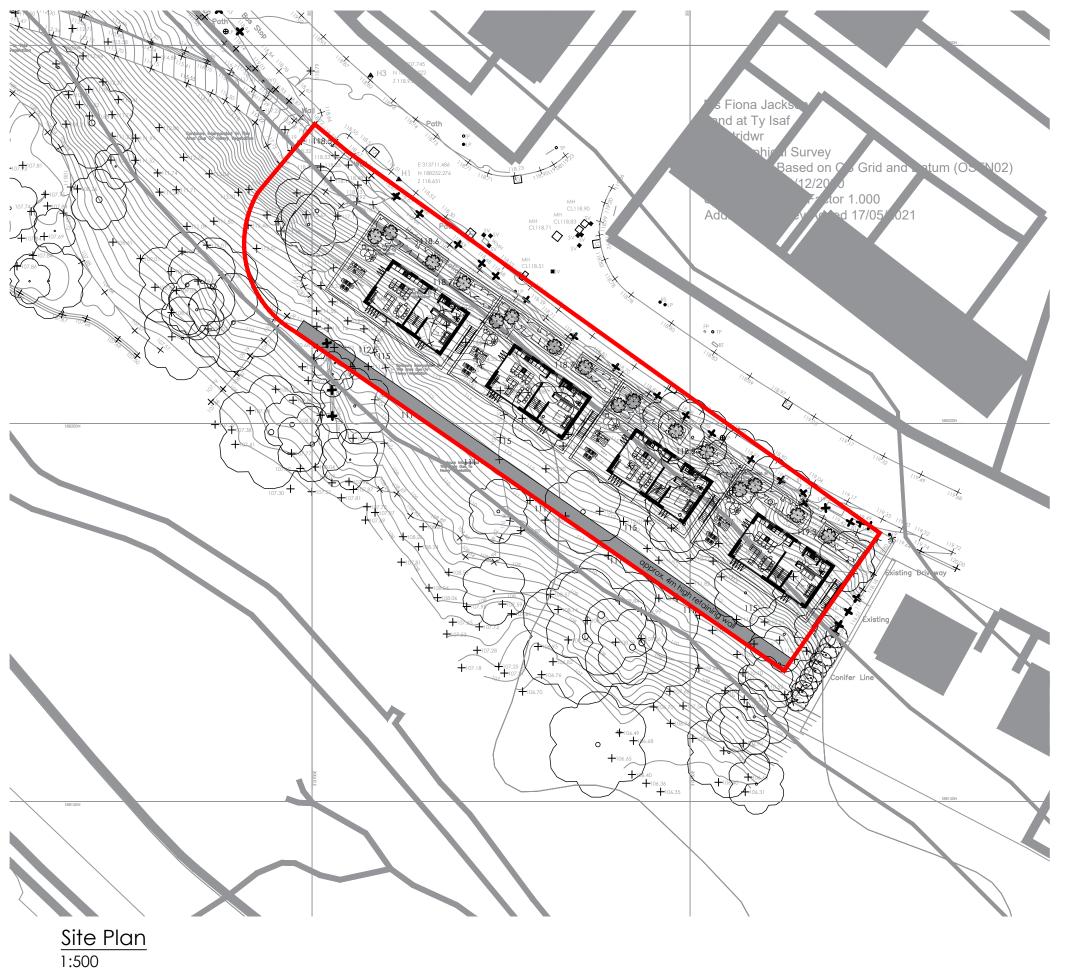



Location Plan 1:2500



نا		· Town planners al & Urban design	
2		1.500/2500	3 710
Date 06/08/2021	Drawn	Scale 1:500/2500 @	n Δ3
Title Proposed Site	e Plan		
,		Dwg No. AL(90)10	Rev. A
Proposed Development Tv Isaf Farm		Job No. 21_100	