



GROUND FLOOR

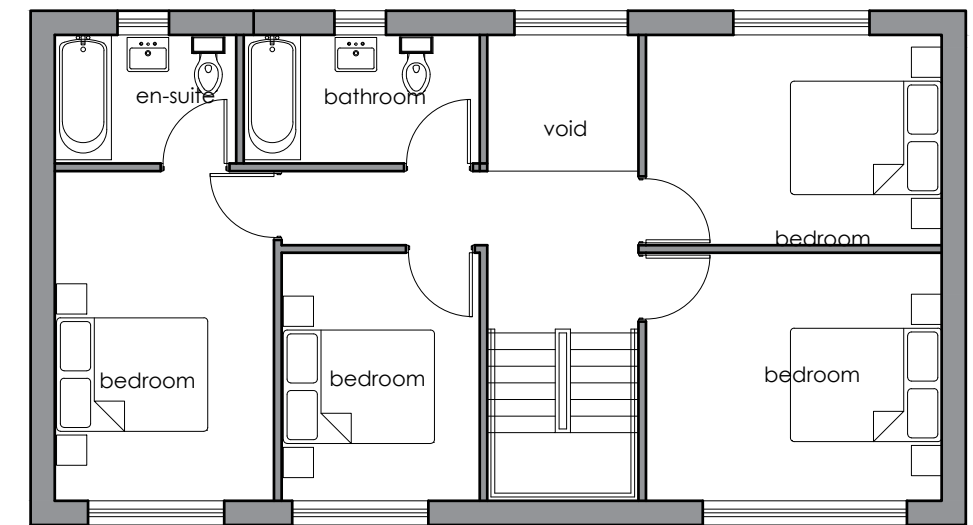

FIRST FLOOR

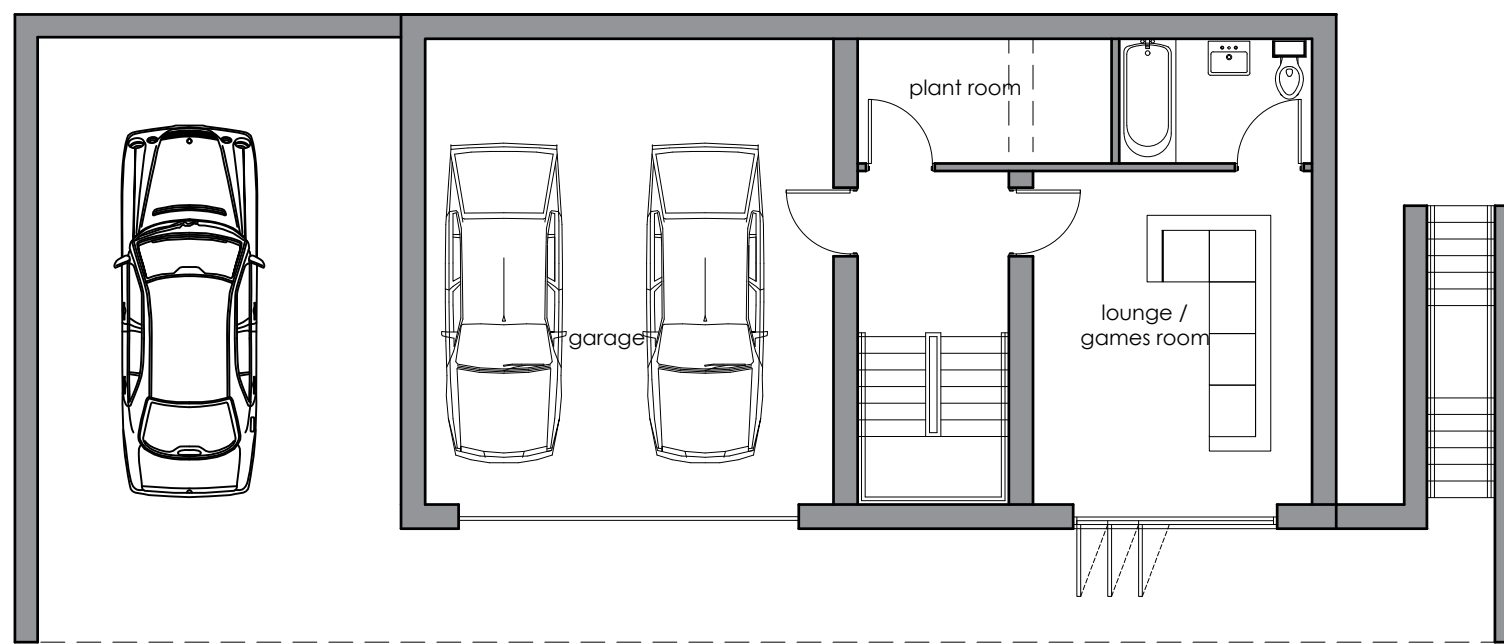

BASEMENT FLOOR

Proposed Development Ty Isaf Farm		Job No. 21_100	Rev.
Title Proposed House Plans		Dwg No. AL(01)10	
Date 06/08/2021	Drawn	Scale 1:100 @ A3	
 Architects · Town planners Environmental & Urban design		www.cjarchitects.co.uk tel: 029 20452100	
<small>Unit 1A, Compass Business Park, Pacific Road, Cardiff. CF24 5HL.</small>			