
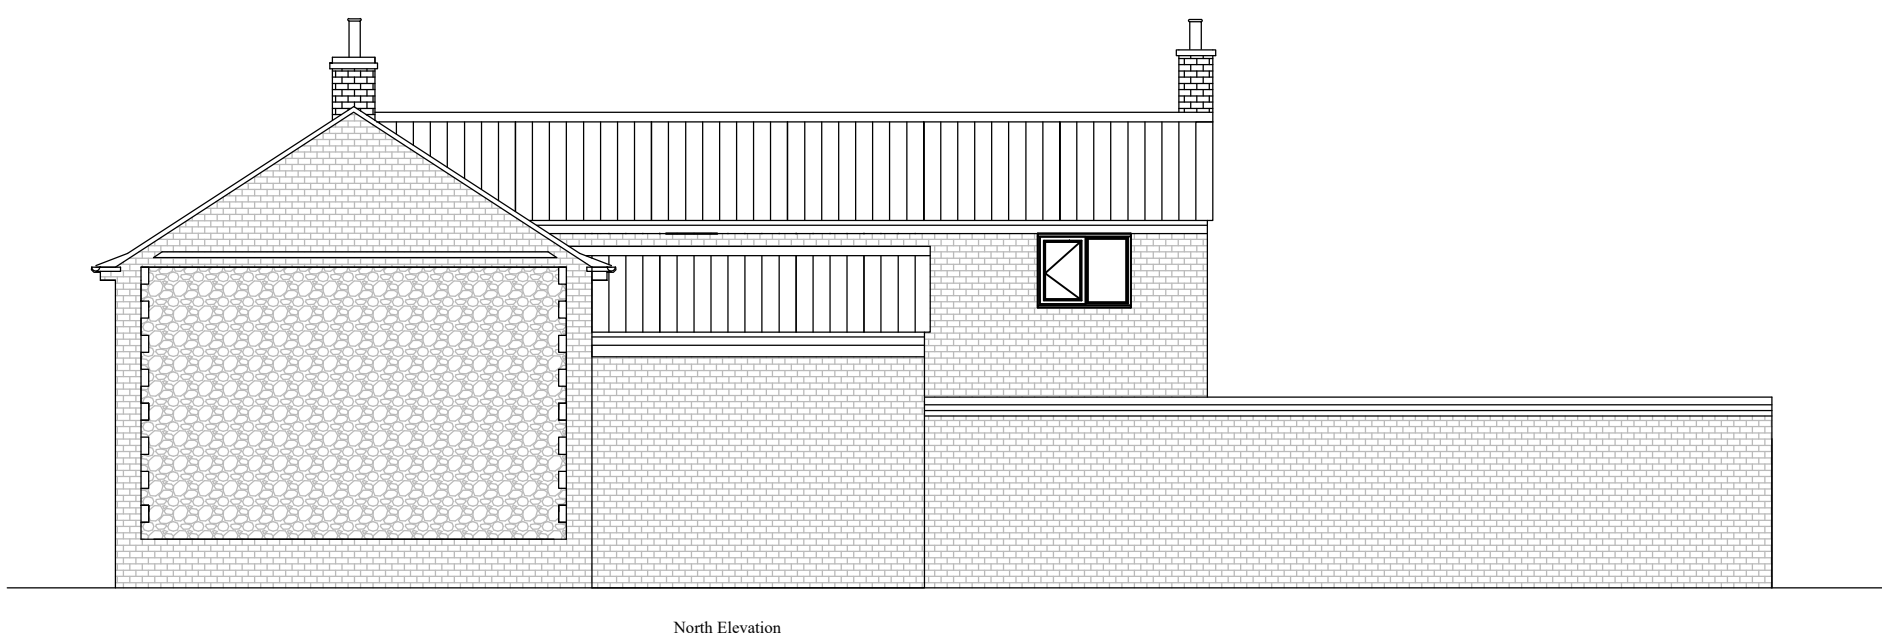
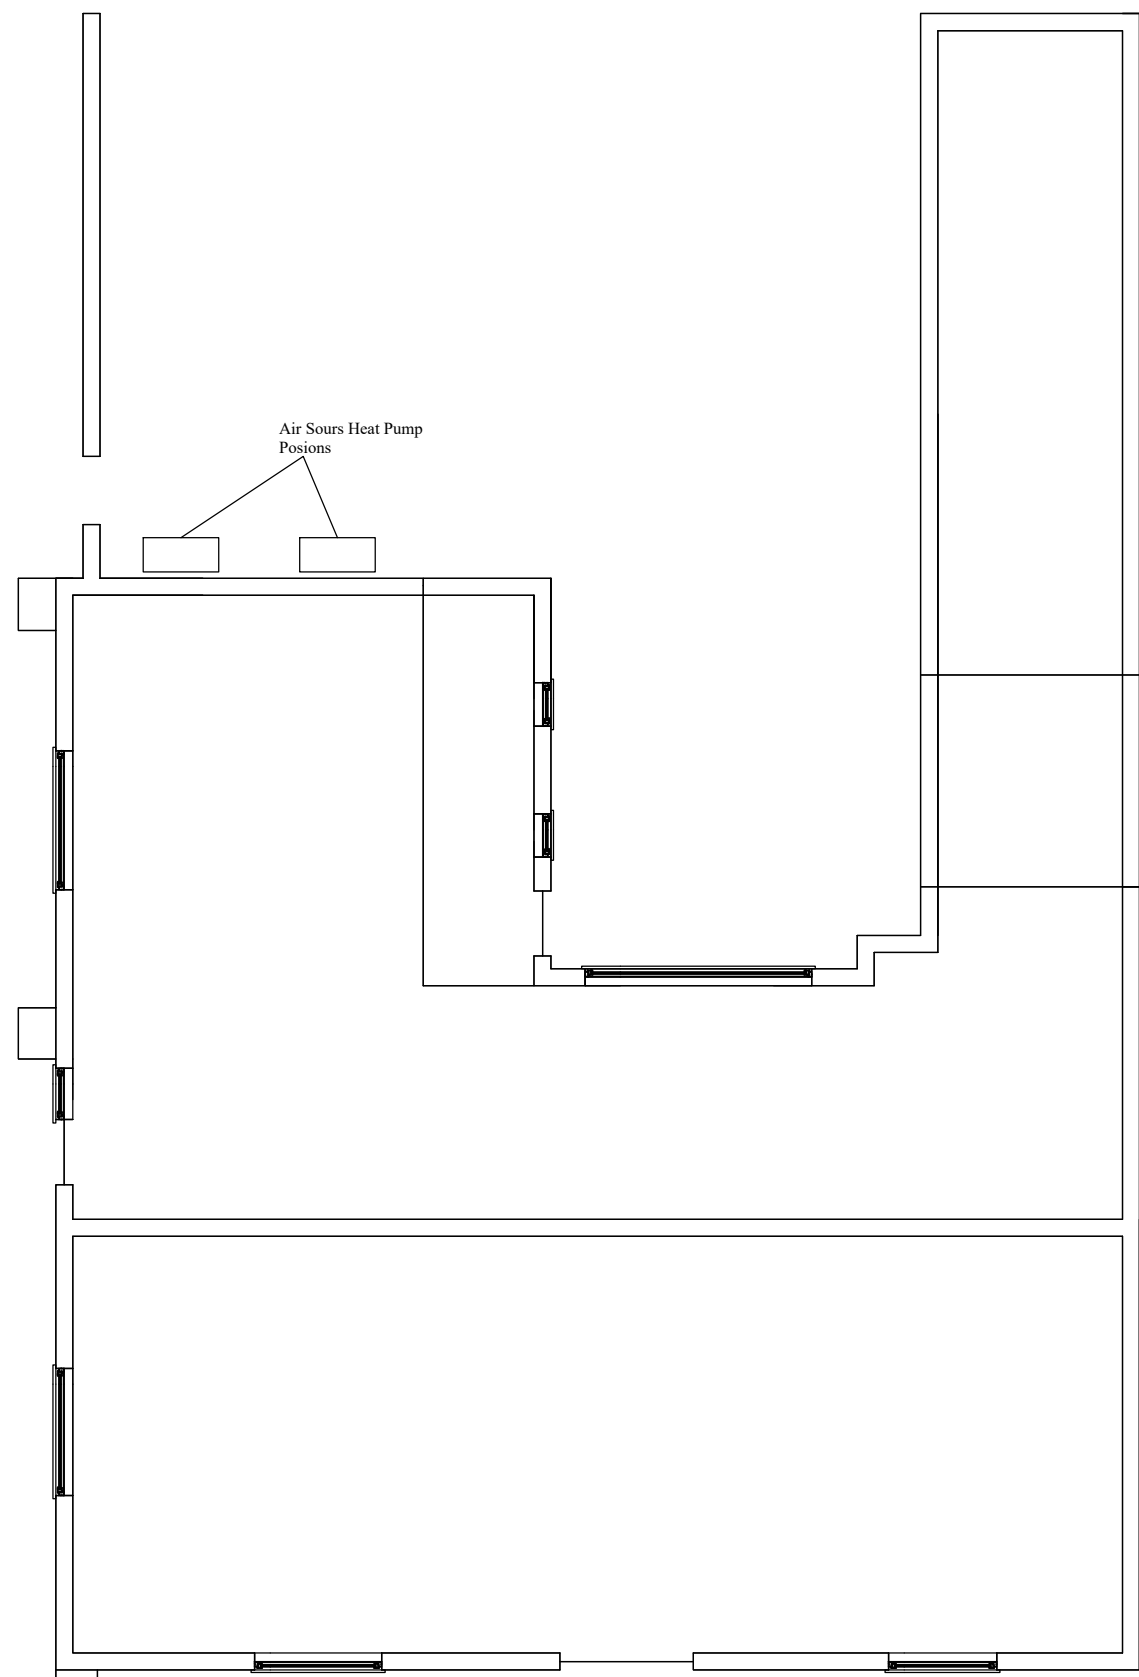


Notes:

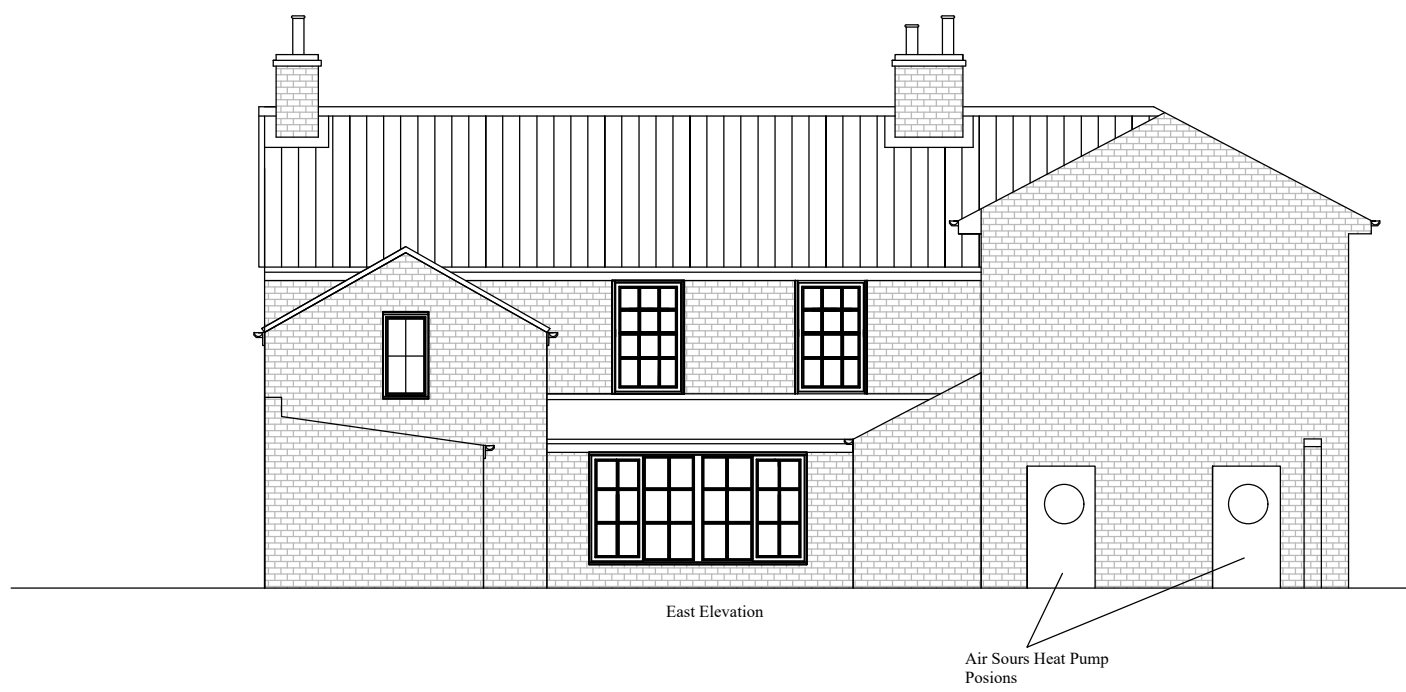

Wroxham Builders Ltd
 Horning Road West, Hoveton, Norwich
 NR12 8QJ
 Tel 01603 782931, Fax 01603 784518

Client:
 Dr and Mrs J Powell

Job:
 Heat pump

Drawings:
 Plan and Elevations showing Heat
 Pump Position

Scale:
 1= 100

Date:
 Nov 2021

Sheet No

2