




Ordnance Survey, (c) Crown Copyright 2021. All rights reserved. Licence number 100022432

**LOCATION PLAN**

SCALE 1:1250

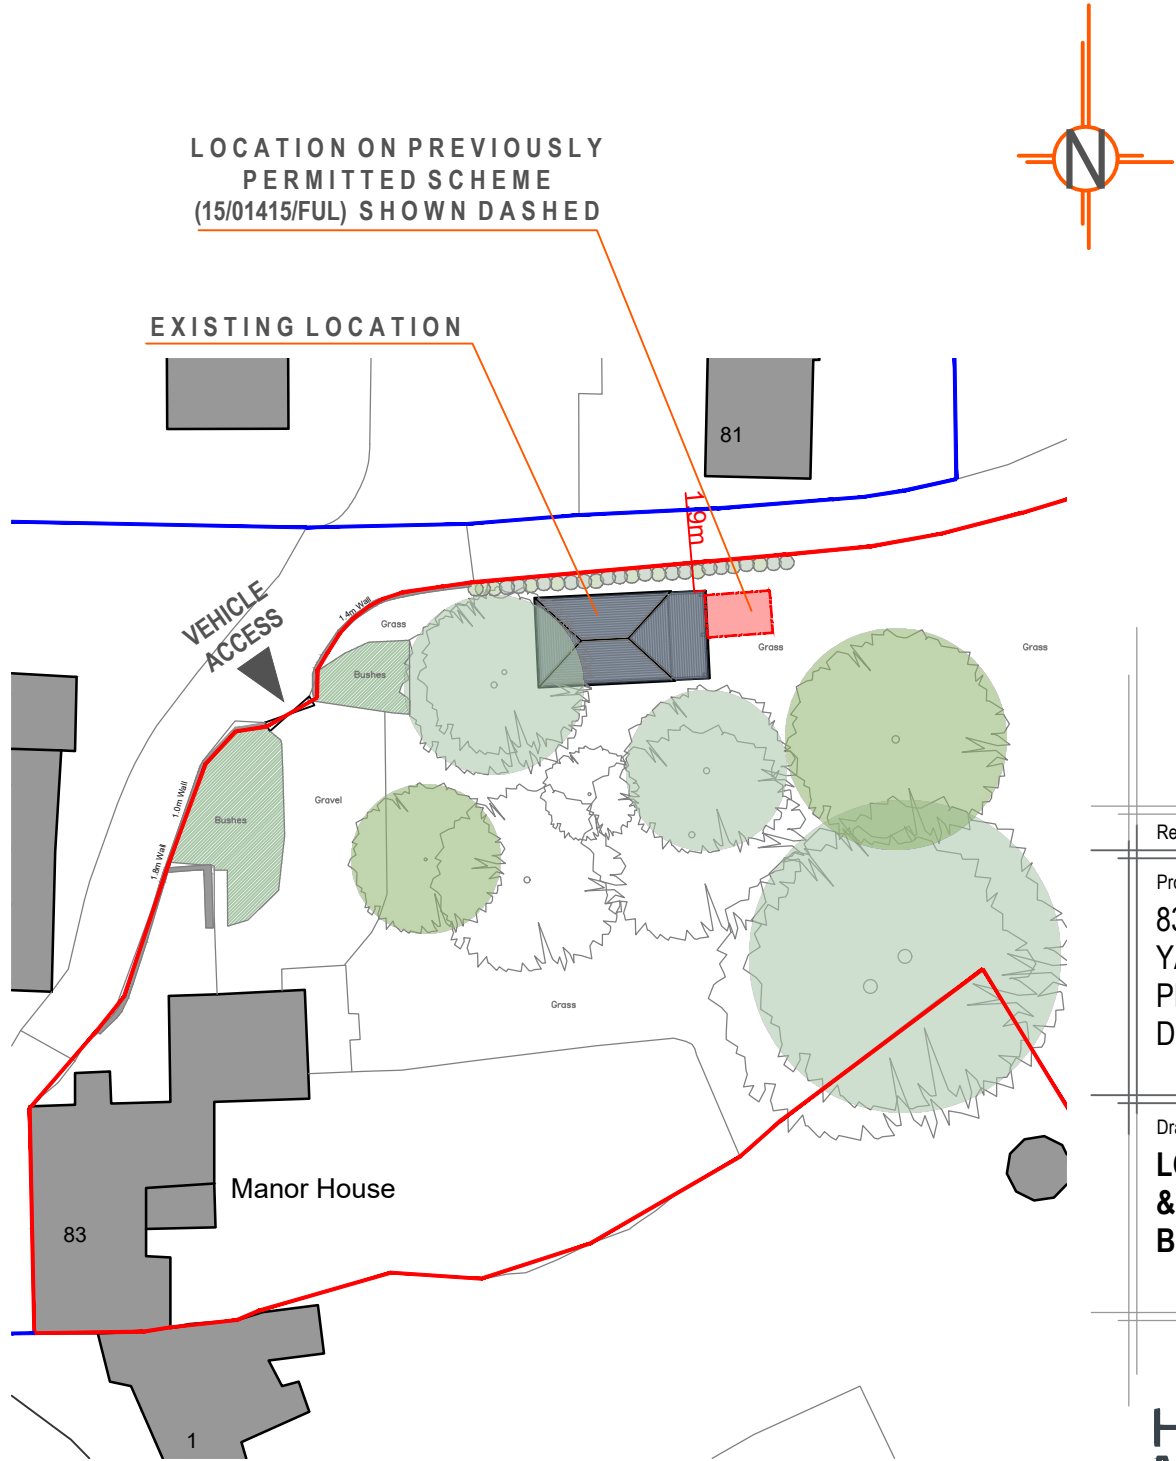

**BLOCK PLAN**

SCALE 1:500



Revisions
Project 83 MAIN STREET YARWELL PE8 6PR DETACHED GARAGE

Drawing  
**LOCATION PLAN  
&  
BLOCK PLAN**

**Harris  
McCormack  
Architects**

[harrismccormackarchitects.co.uk](http://harrismccormackarchitects.co.uk)

ArchHaus Peterborough Road Wansford PE8 6JN  
t 01780 433 334 architects@harrismccormack.co.uk

Date 25/10/2021	Scale VARIES @ A3	Drawn LS
Job No. 21-1042	Drawing No. (08)001	Revision

TO BE NOTED THIS DRAWING IS THE COPYRIGHT OF HARRIS MCCORMACK ARCHITECTS DRAWING TO BE PRINTED IN COLOUR. COLOURS SHOWN ARE INDICATIVE.