
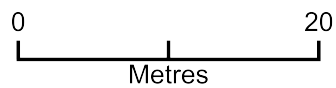


Proposed New Driveway Entrance

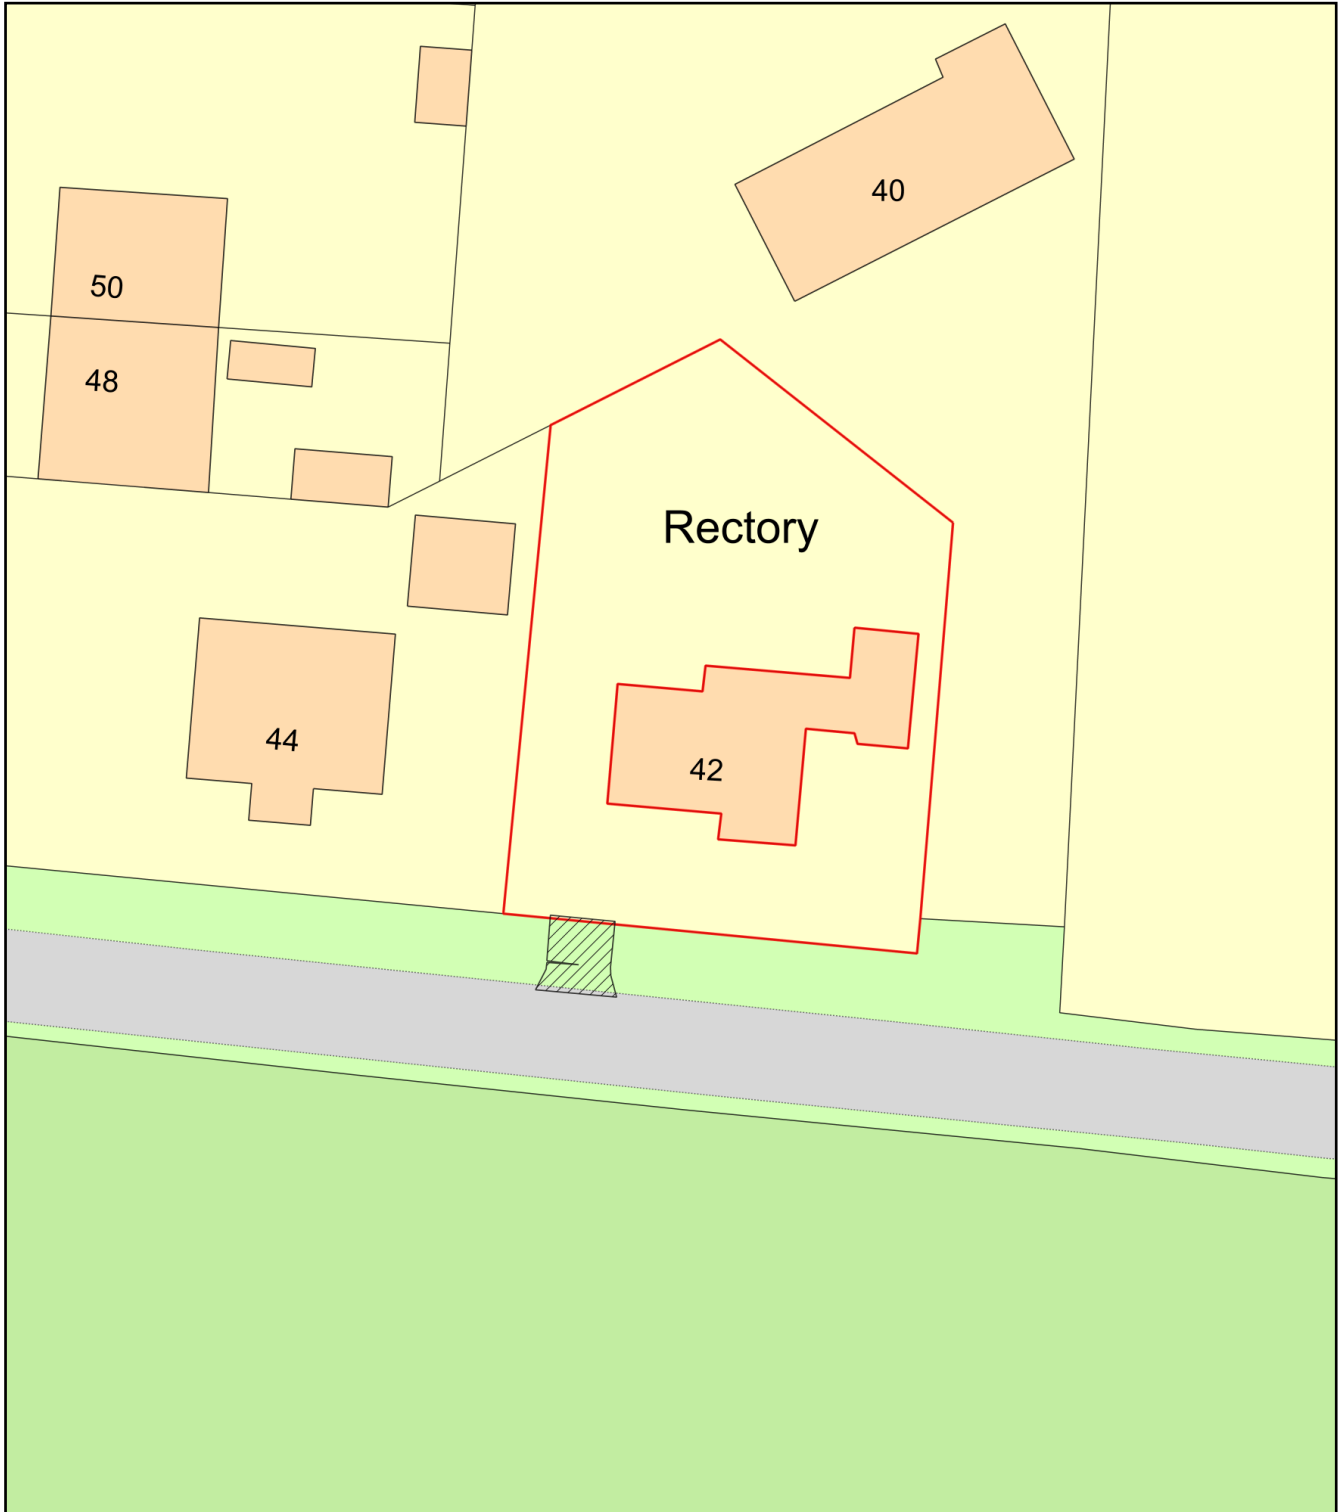

Plan Produced for: Jason Murfitt

Date Produced: 01 Nov 2021

Plan Reference Number: TQRQM21305101531233

Scale: 1:500 @ A4