
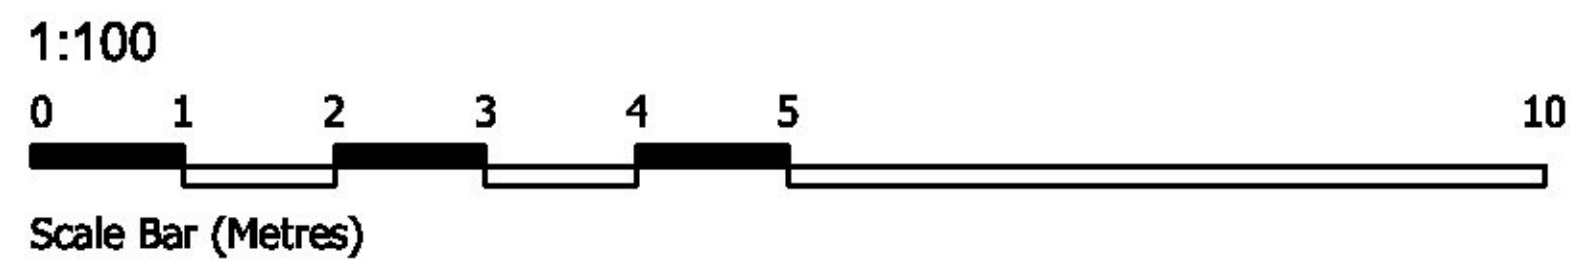


This copy has been made by or with the authority of Midlothian Council pursuant to Section 47 of the Designs and Patents Act 1988. Unless that Act provides a relevant exception to copyright, the copy must not be copied without the prior permission of the copyright owner.

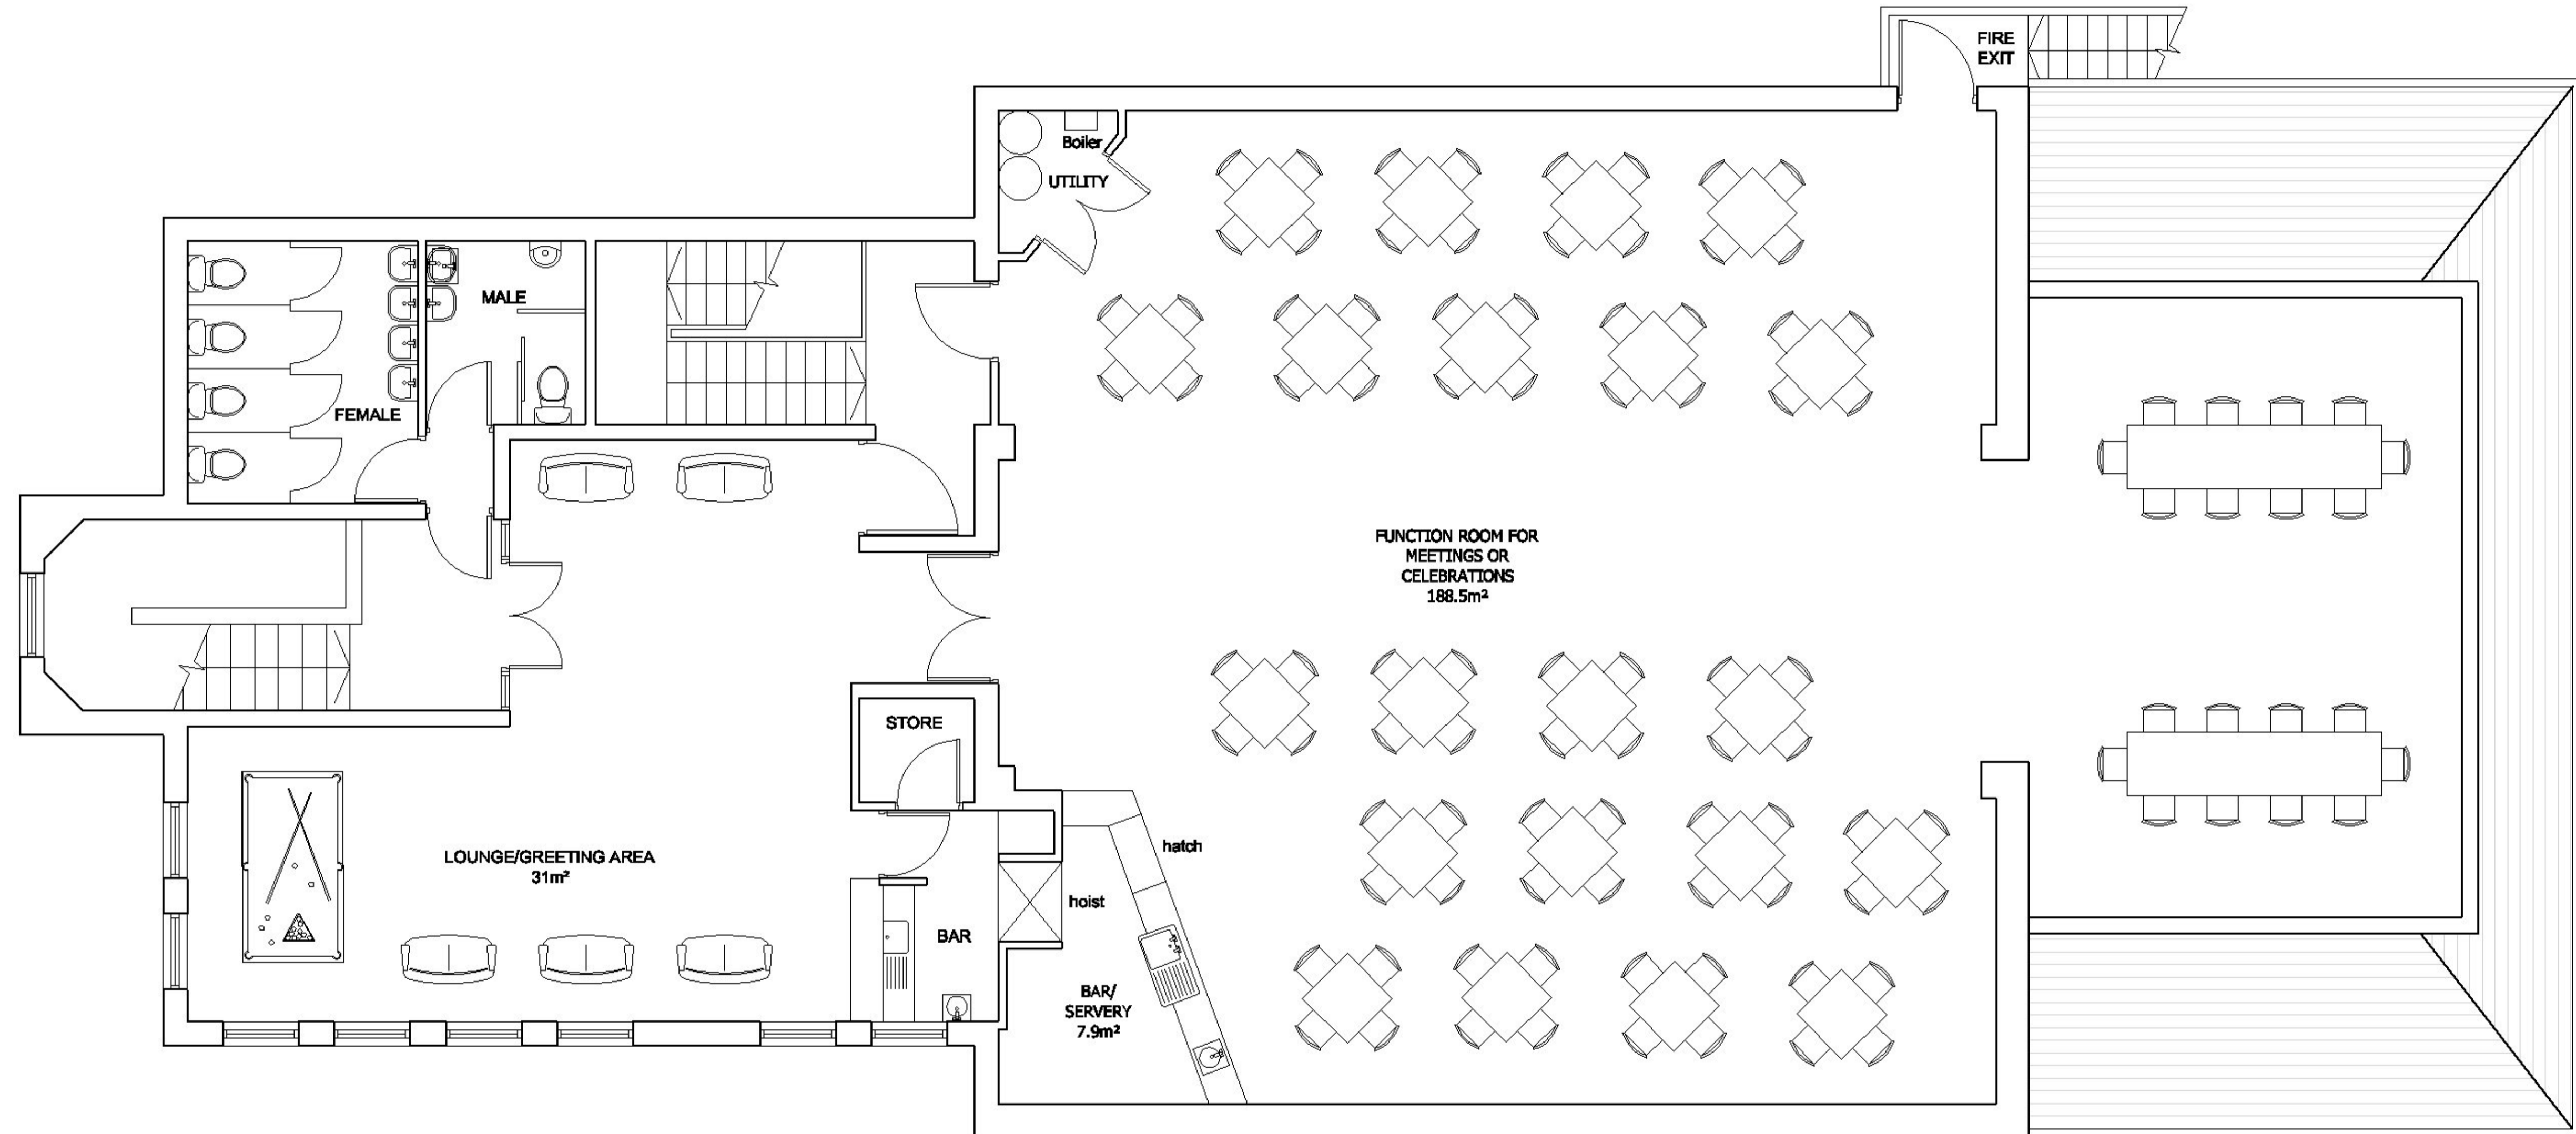

PLANNING

FRC Architectural Services		fabio@frc-arch.co.uk 07837075272	Date Oct' 2021	Scale 1:100@A3
Project		1 Imrie Place, Penicuik, EH26 8HY	Project Ref: 0114	Dwg No. P6(2-)-004
Drawing		Mr Kandel First Floor Layout	<small>NOTE: All proprietary goods and materials are to be fitted in accordance with manufacturer's instructions, relevant Codes of Practice, and British Standards. All dimensions to be verified by the Contractor on site. Do not scale drawings, work to figured dimensions only. All dimensions in Millimeters unless marked otherwise.</small> <small>© Copyright This drawing is not to be reproduced without the express written permission of FRC Architectural Services</small>	

Revisions	Date