

This copy has been made by or with the authority of Midlothian Council pursuant to Section 47 of the Designs and Patents Act 1988. Unless that Act provides a relevant exception to copyright, the copy must not be copied without the prior permission of the copyright owner.



01 FRONT (WEST) ELEVATION TO IMRIE PLACE
SCALE 1:200@A3




04 FRONT (SOUTH) ELEVATION TO KIRK HILL ROAD
SCALE 1:200@A3



02 REAR (EAST) ELEVATION
SCALE 1:200@A3



03 REAR (NORTH) ELEVATION TO CAR PARK
SCALE 1:200@A3

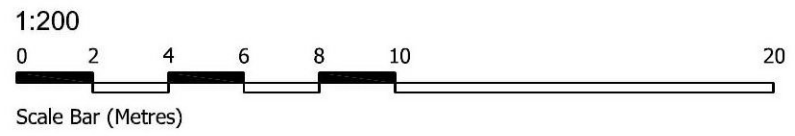

PLANNING

FRC Architectural Services		fabio@frc-arch.co.uk 07837075272	Date Oct' 2021	Scale 1:200@A3
Project 1 Imrie Place, Penicuik, EH26 8HY		Project Ref: 0114		Dwg No. P6(2)-006
Drawing Elevations As Proposed		Mr Kandel NOTE: All proprietary goods and materials are to be fitted in accordance with manufacturer's instructions, relevant Codes of Practise, and British Standards. All dimensions to be verified by the Contractor on site. Do not scale drawings, work to figured dimensions only. All dimensions in Millimeters unless marked otherwise. © Copyright This drawing is not to be reproduced without the express written permission of FRC Architectural Services		

Revisions	Date