


VEHICLE SALES

PARKING

VEHICLE SALES

PARKING

SALES AREA

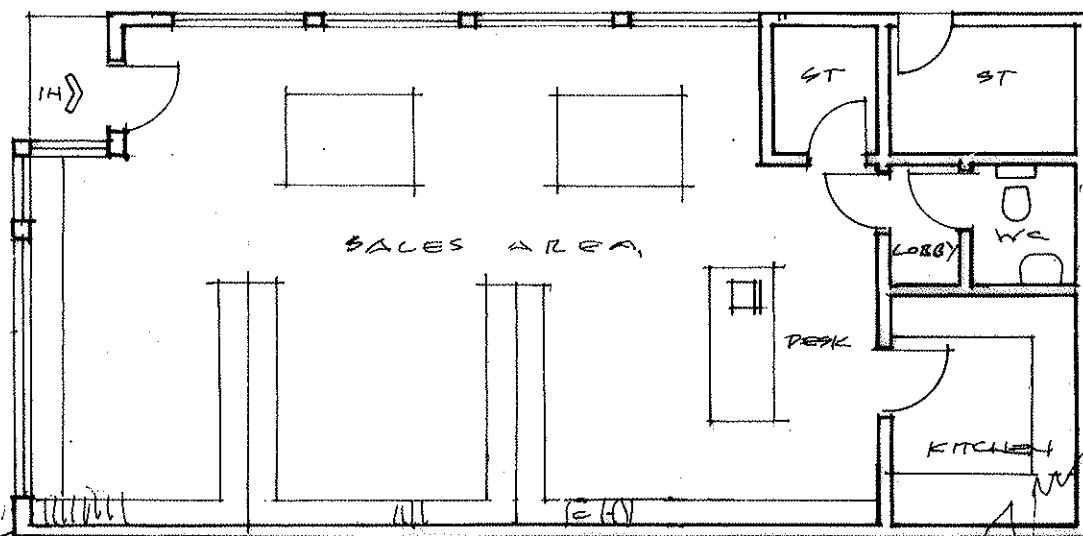

Ground plan scale 1:100 at 24

Curig Crafts, Llangurig, Powys – Survey when mixed use: shop and vehicle sales area.



Charles Cowan  
ARCHITECT

Beaupre House, Great Oak Street, Llandudno,  
Denbighshire, LL21 5BW  
Tel 01494 413553

DATE	OCT 21	DRAWN	CC
Dwg No	680/S01	REV	